


# CRACKER STYLE LOG HOMES




## DOG TROT

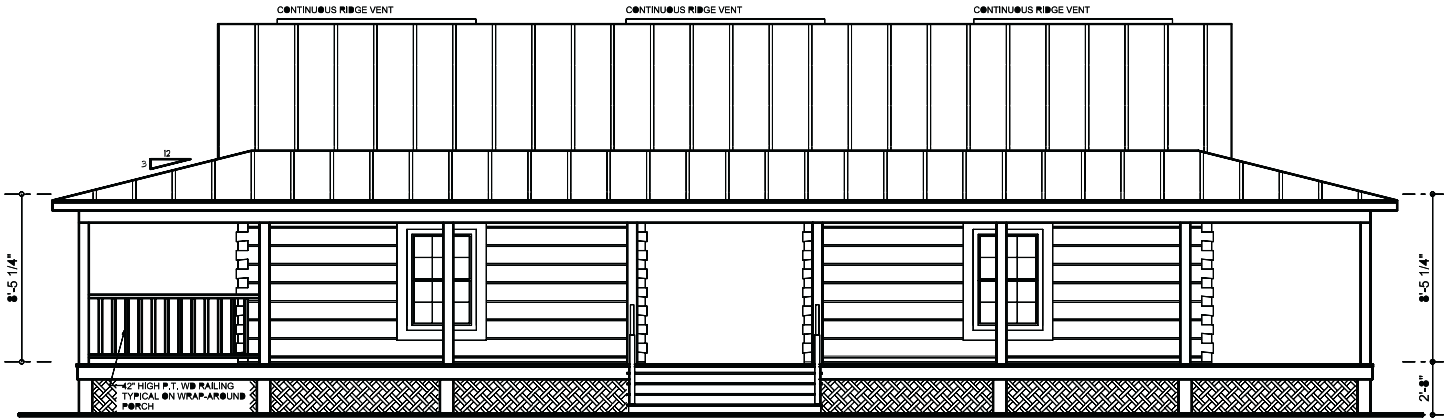

**FRONT ELEVATION**

SCALE: 1/4" = 1'-0"

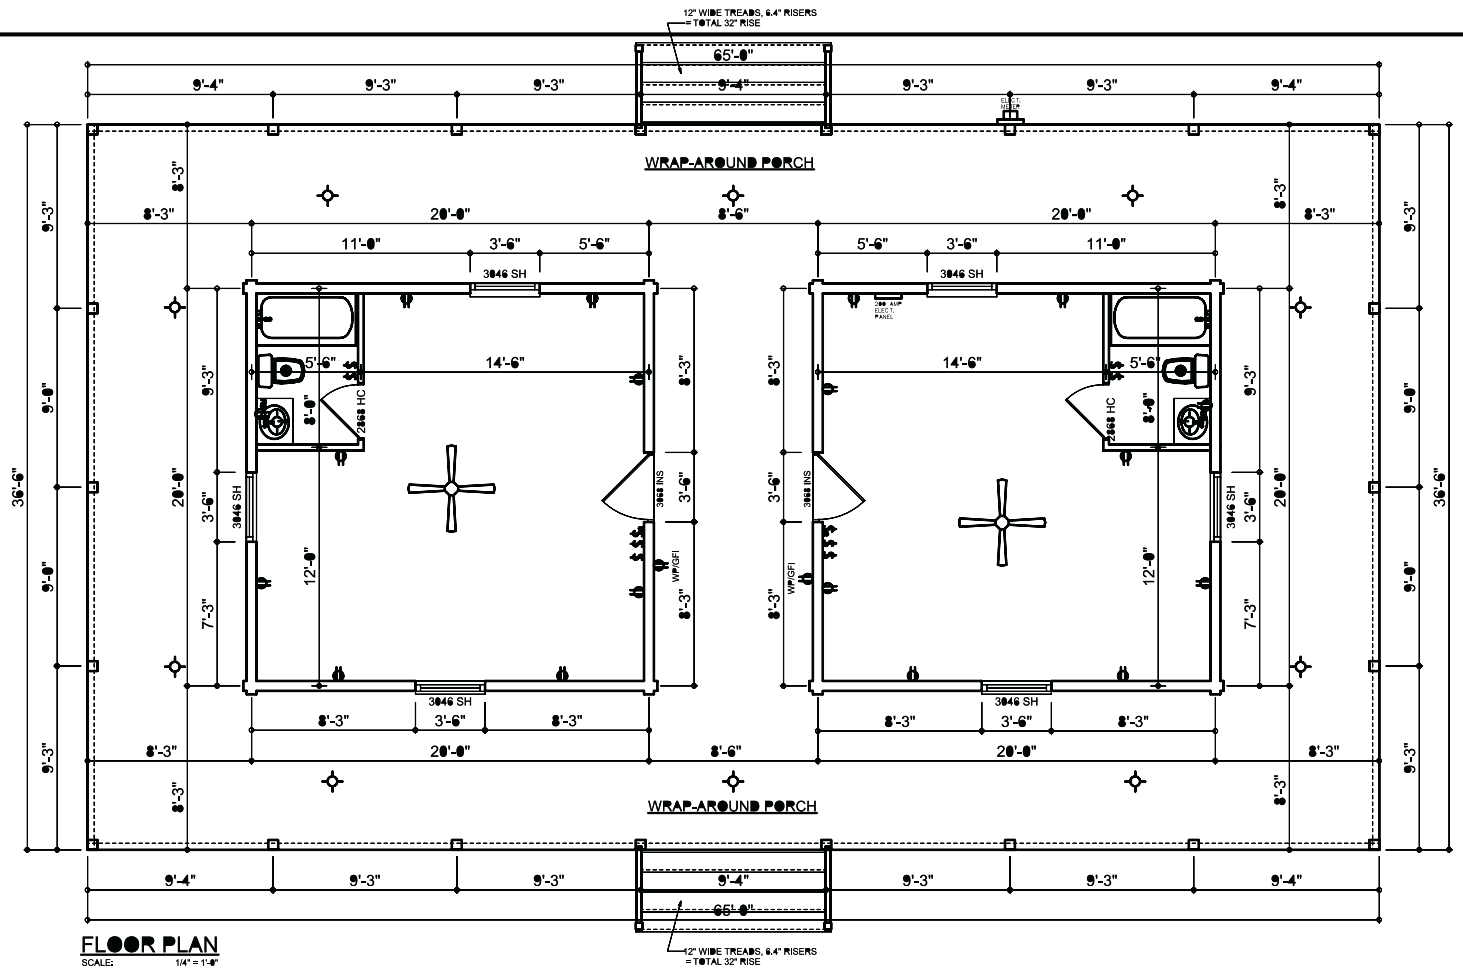

**FLOOR PLAN**

SCALE: 1/4" = 1'-0"

NOTE: ALL CEILING HEIGHTS SHALL BE 8'-0" UNLESS OTHERWISE NOTED

### AREA SUMMARY

LIVING AREA	800	S.F.
PORCH AREA	1573	S.F.
<b>TOTAL AREA</b>	<b>2373</b>	<b>S.F.</b>