



FLOOR PLAN
SCALE: 1/4" = 1'-0"

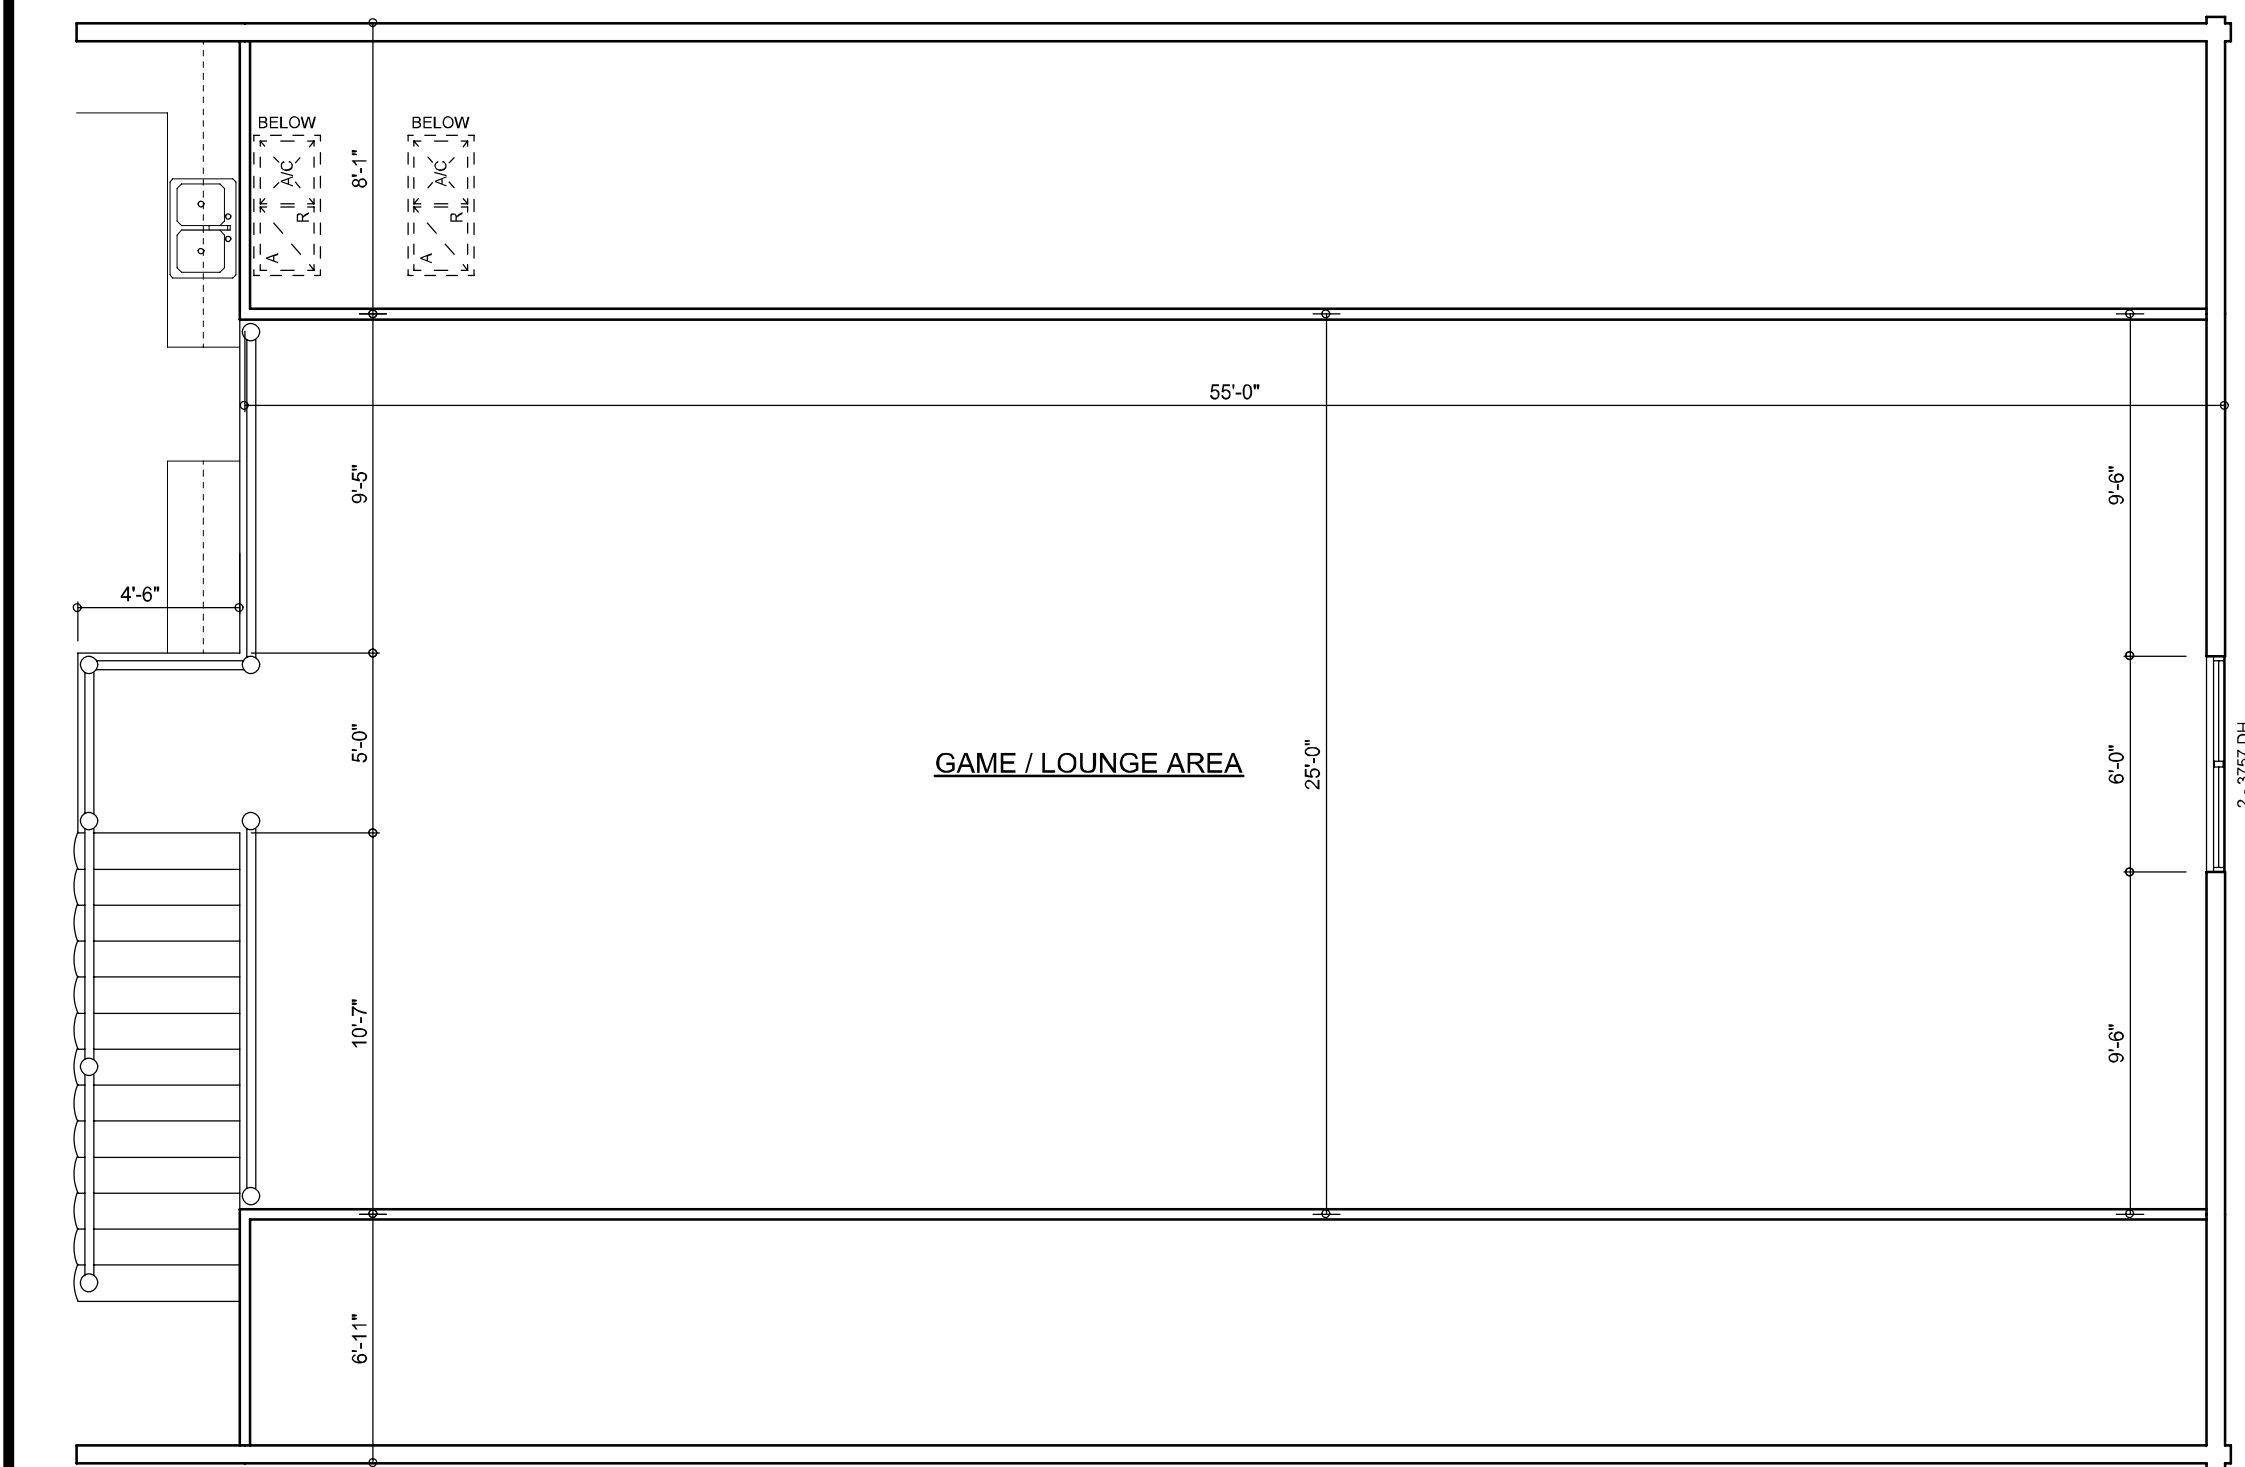

LOFT PLAN
SCALE: 1/4" = 1'-0"

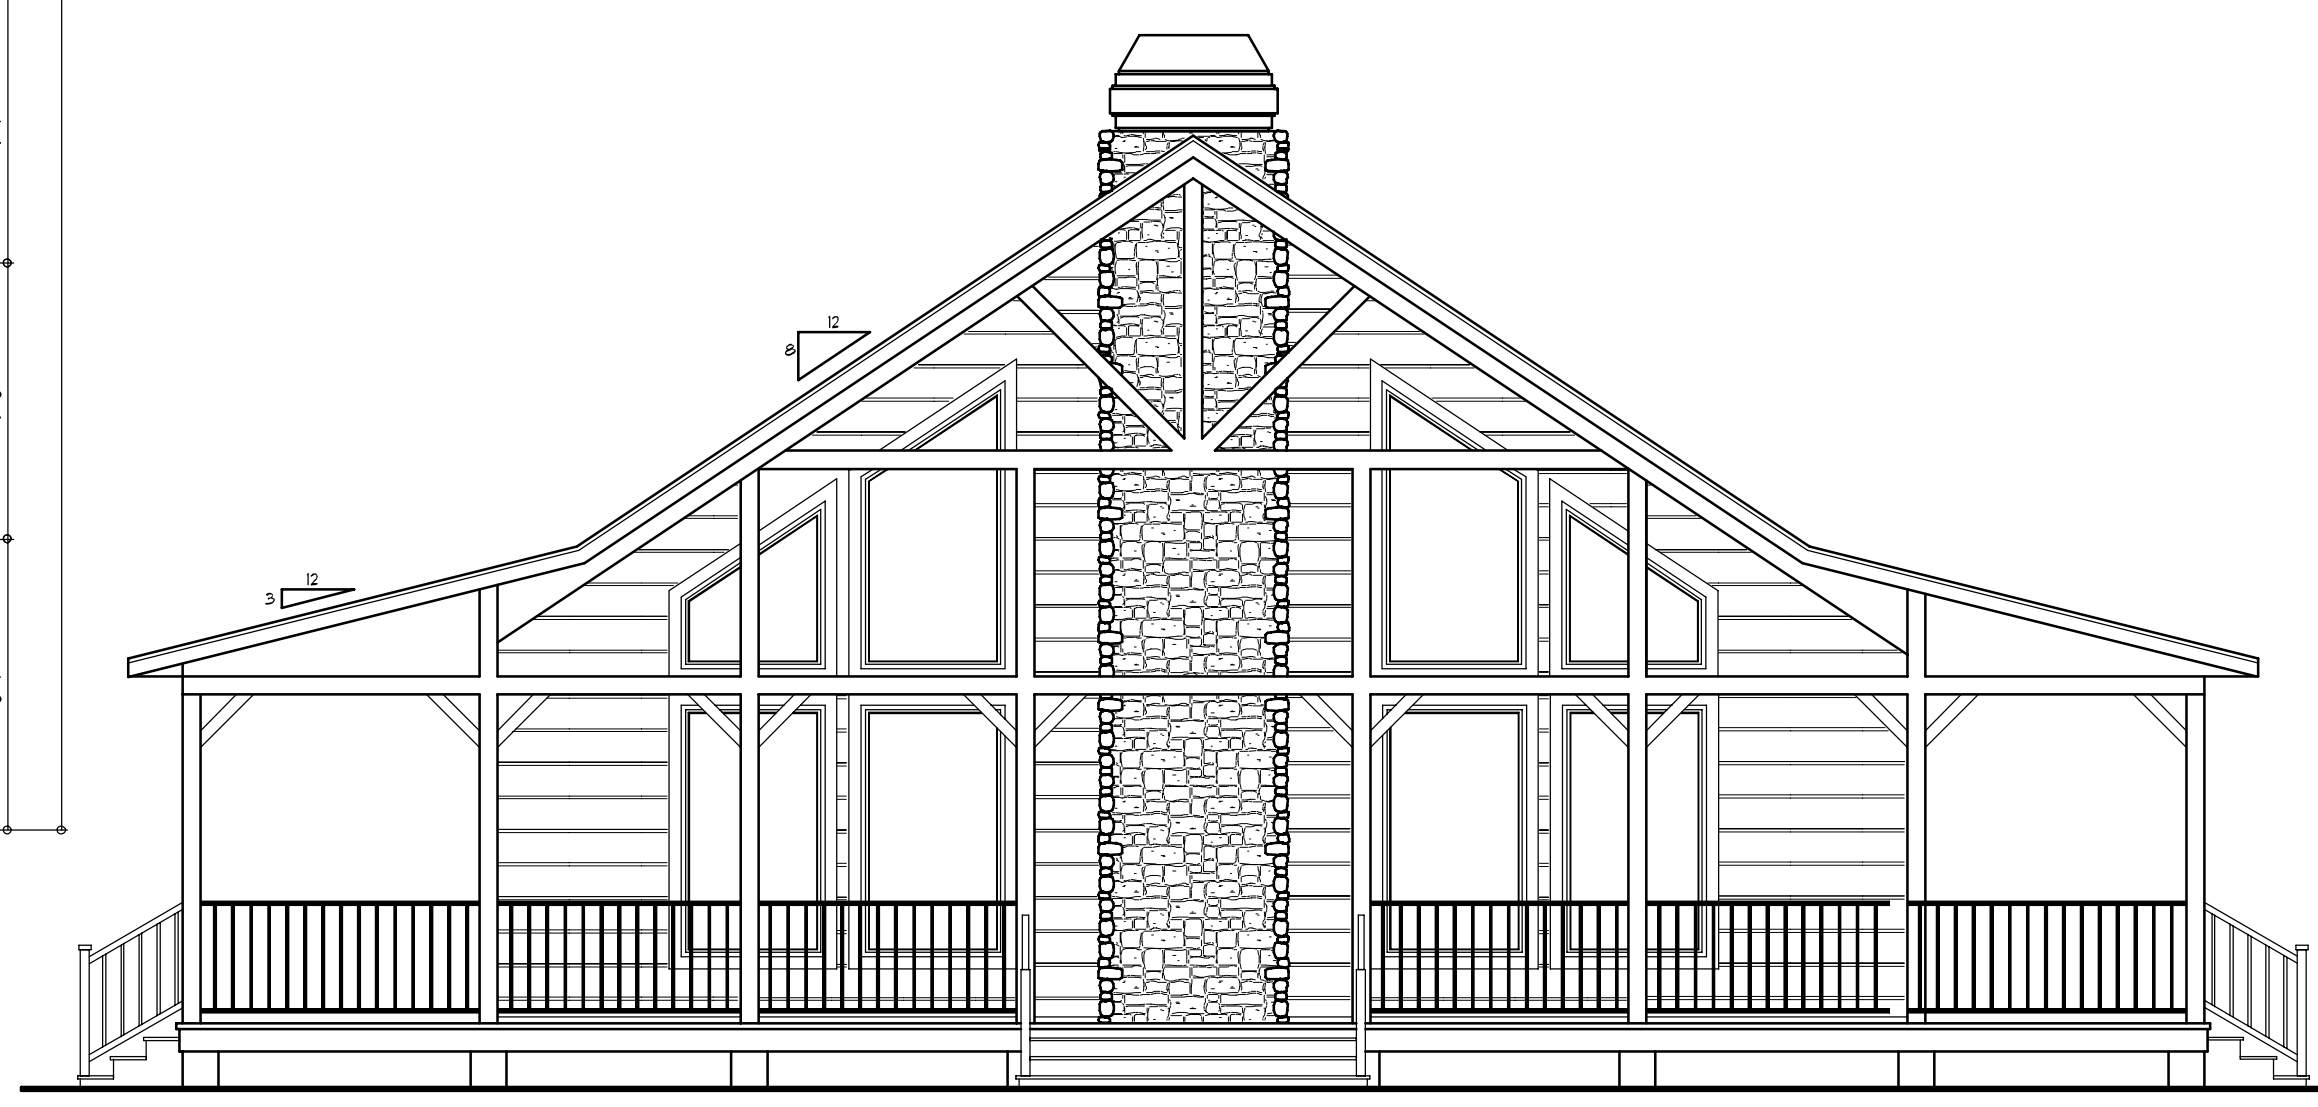

LEFT ELEVATION
SCALE: 1/4" = 1'-0"



FRONT ELEVATION
SCALE: 1/4" = 1'-0"

CRACKER STYLE LOG HOMES

HUNTING LODGE

AREA SUMMARY

LIVING AREA	3200	S.F.
LOFT AREA	1375	S.F.
PORCH AREA	2176	S.F.
TOTAL AREA	6751	S.F.

REVISIONS

LOG PACKAGE SUPPLIER:

CRACKER STYLE LOG HOMES

Highway 27, Williston, Florida
info@crackerstyleloghomes.com
(352) 529-2070

A NEW LOG HOME FOR:

HUNTING LODGE
PROJECT ADDRESS:

DRAWN BY:

WILLIAM MYERS DESIGN

PO BOX 1513, Lake City, FL 32056
will@willmyers.net
(386) 758-8406

PRINTED DATE: August 22, 2008
FINALS DATE: LOG STYLE:

JOB NUMBER:
DRAWING NUMBER
A.1