
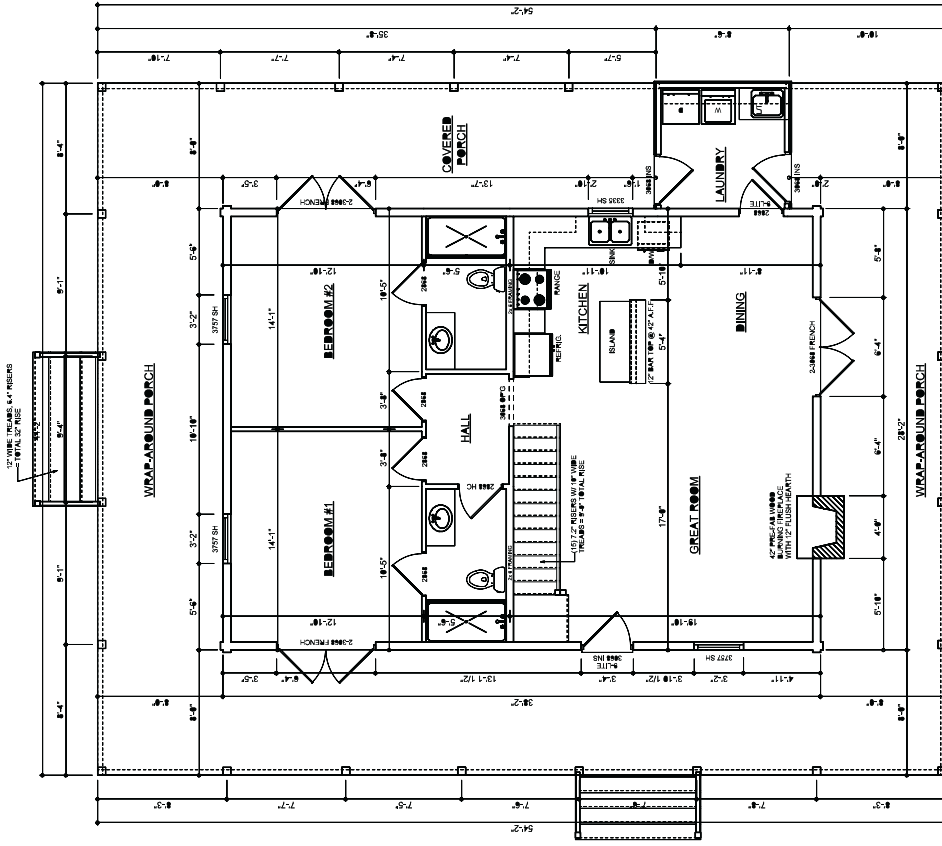
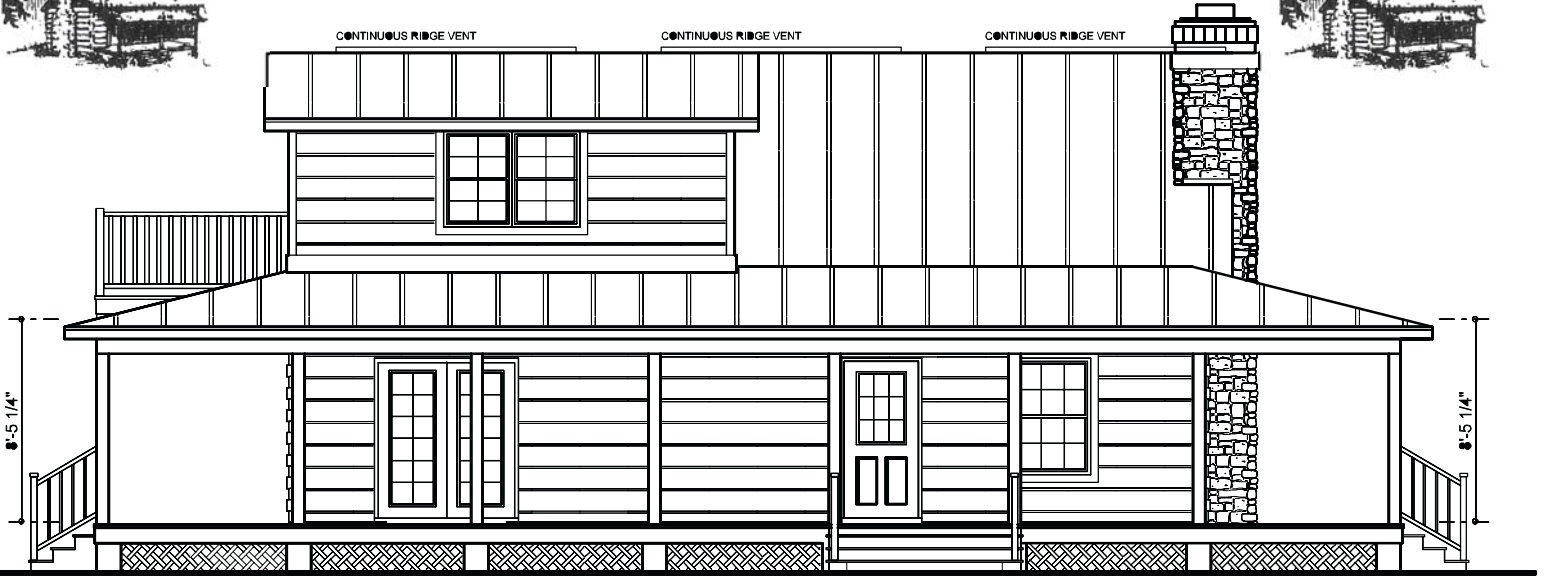


# CRACKER STYLE LOG HOMES


## MOSSY OAK

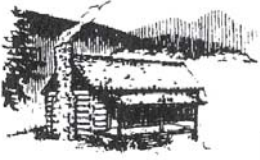

**AREA SUMMARY**

	S.F.
MAIN LIVING AREA	1075
2ND FLOOR AREA	533
<b>TOTAL LIVING AREA</b>	<b>1608</b>
BALCONY AREA	75
PORCH AREA	1317
<b>TOTAL AREA</b>	<b>3000</b>

**FLOOR PLAN**  
SCALE: 1/4" = 1'-0"  
NOTE: ALL DIMENSIONS SHALL BE AS SHOWN UNLESS OTHERWISE NOTED

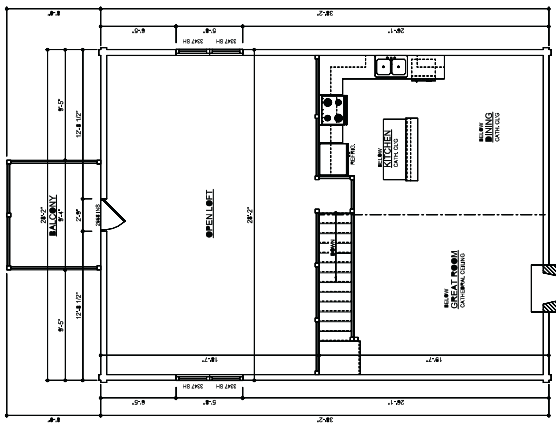

**2ND FLOOR PLAN**  
SCALE: 1/4" = 1'-0"  
NOTE: ALL DIMENSIONS SHALL BE AS SHOWN UNLESS OTHERWISE NOTED