



CRACKER STYLE LOG HOMES

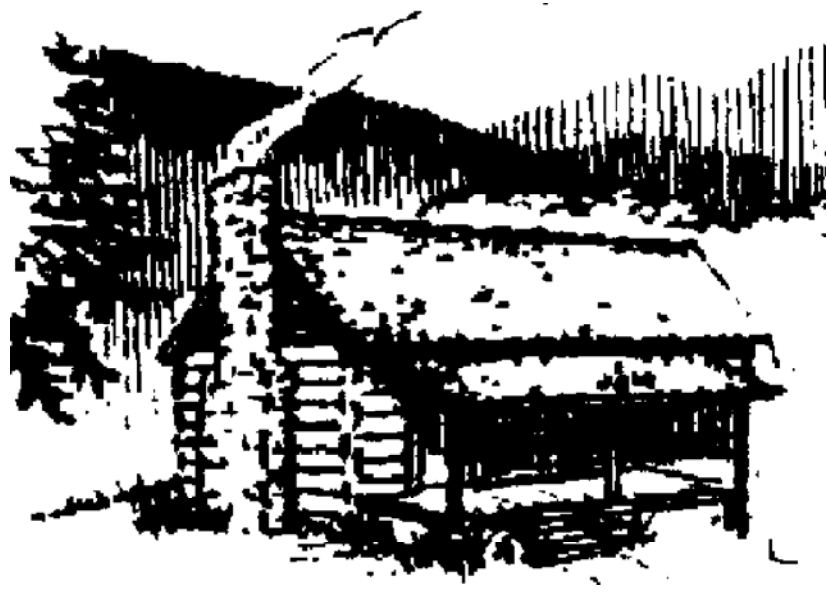

SAWGRASS IIIA

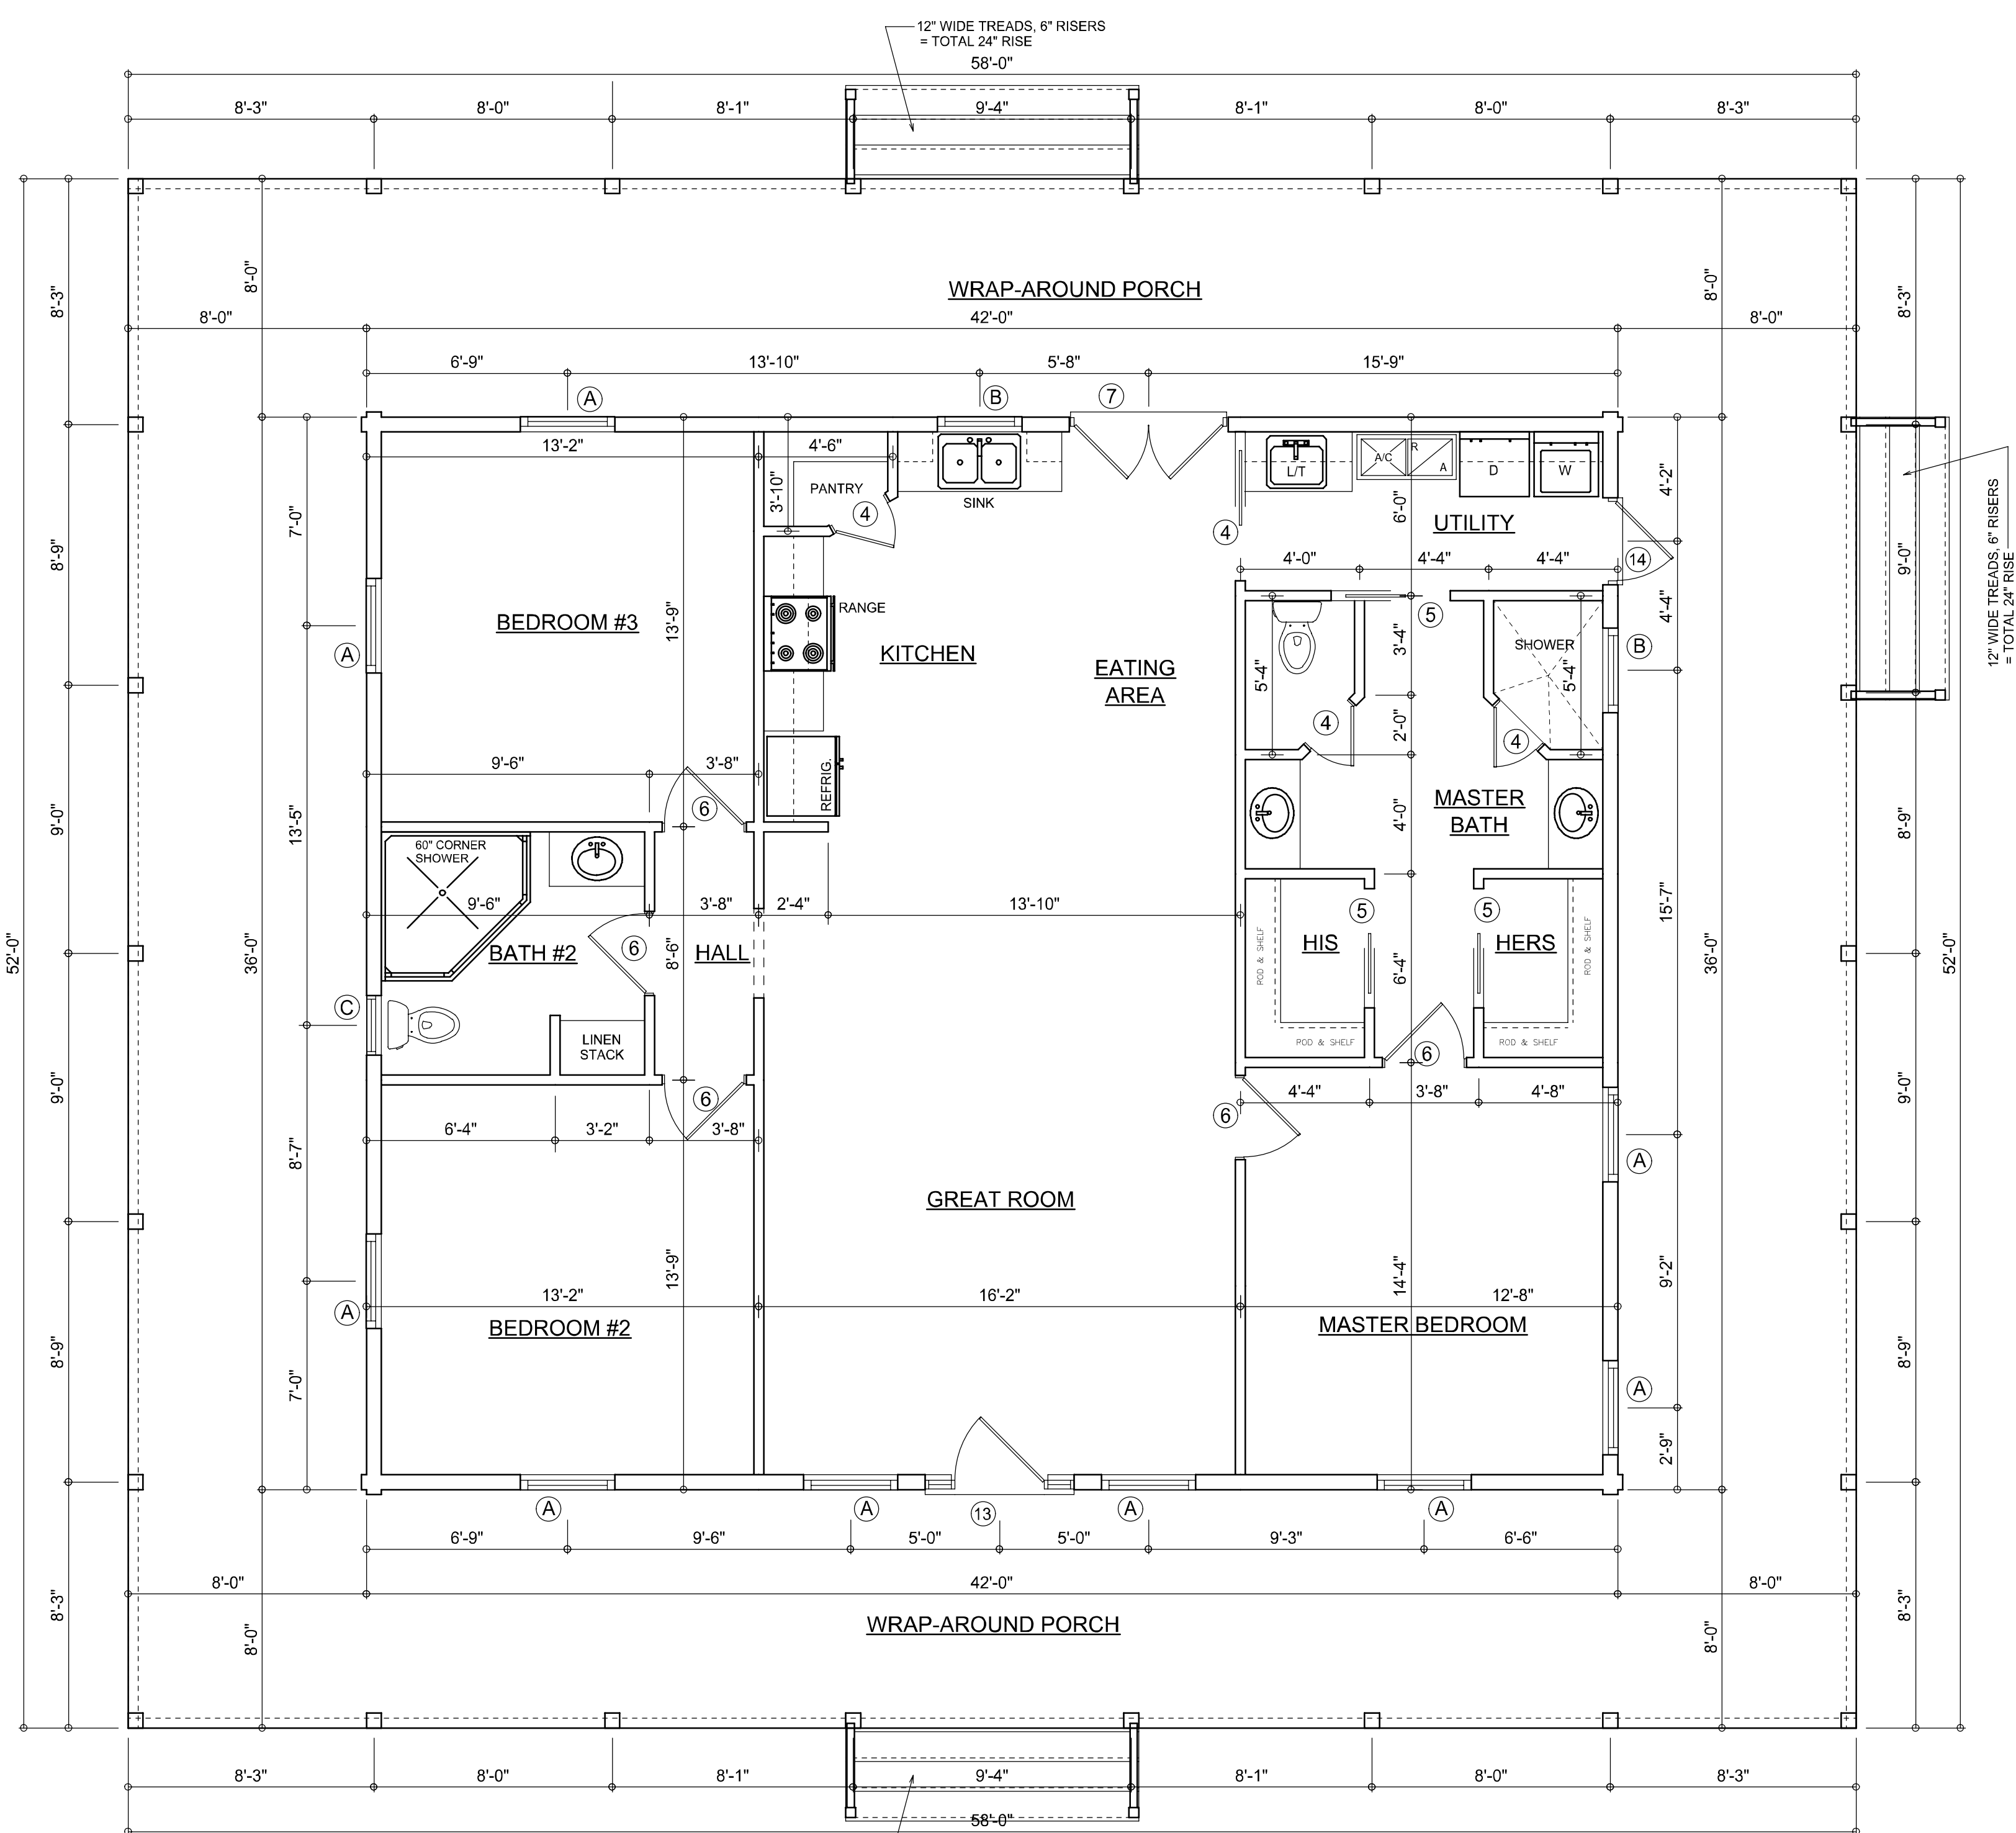

FLOOR PLAN
SCALE: 1/4" = 1'-0"

AREA SUMMARY

LIVING AREA	1512	S.F.
LOFT / STORAGE AREA'S	XXX	S.F.
COVERED PORCH AREA	1504	S.F.
TOTAL AREA	3016	S.F.