


CRACKER STYLE LOG HOMES



RIGHT ELEVATION
SCALE: 1/4" = 1'-0"

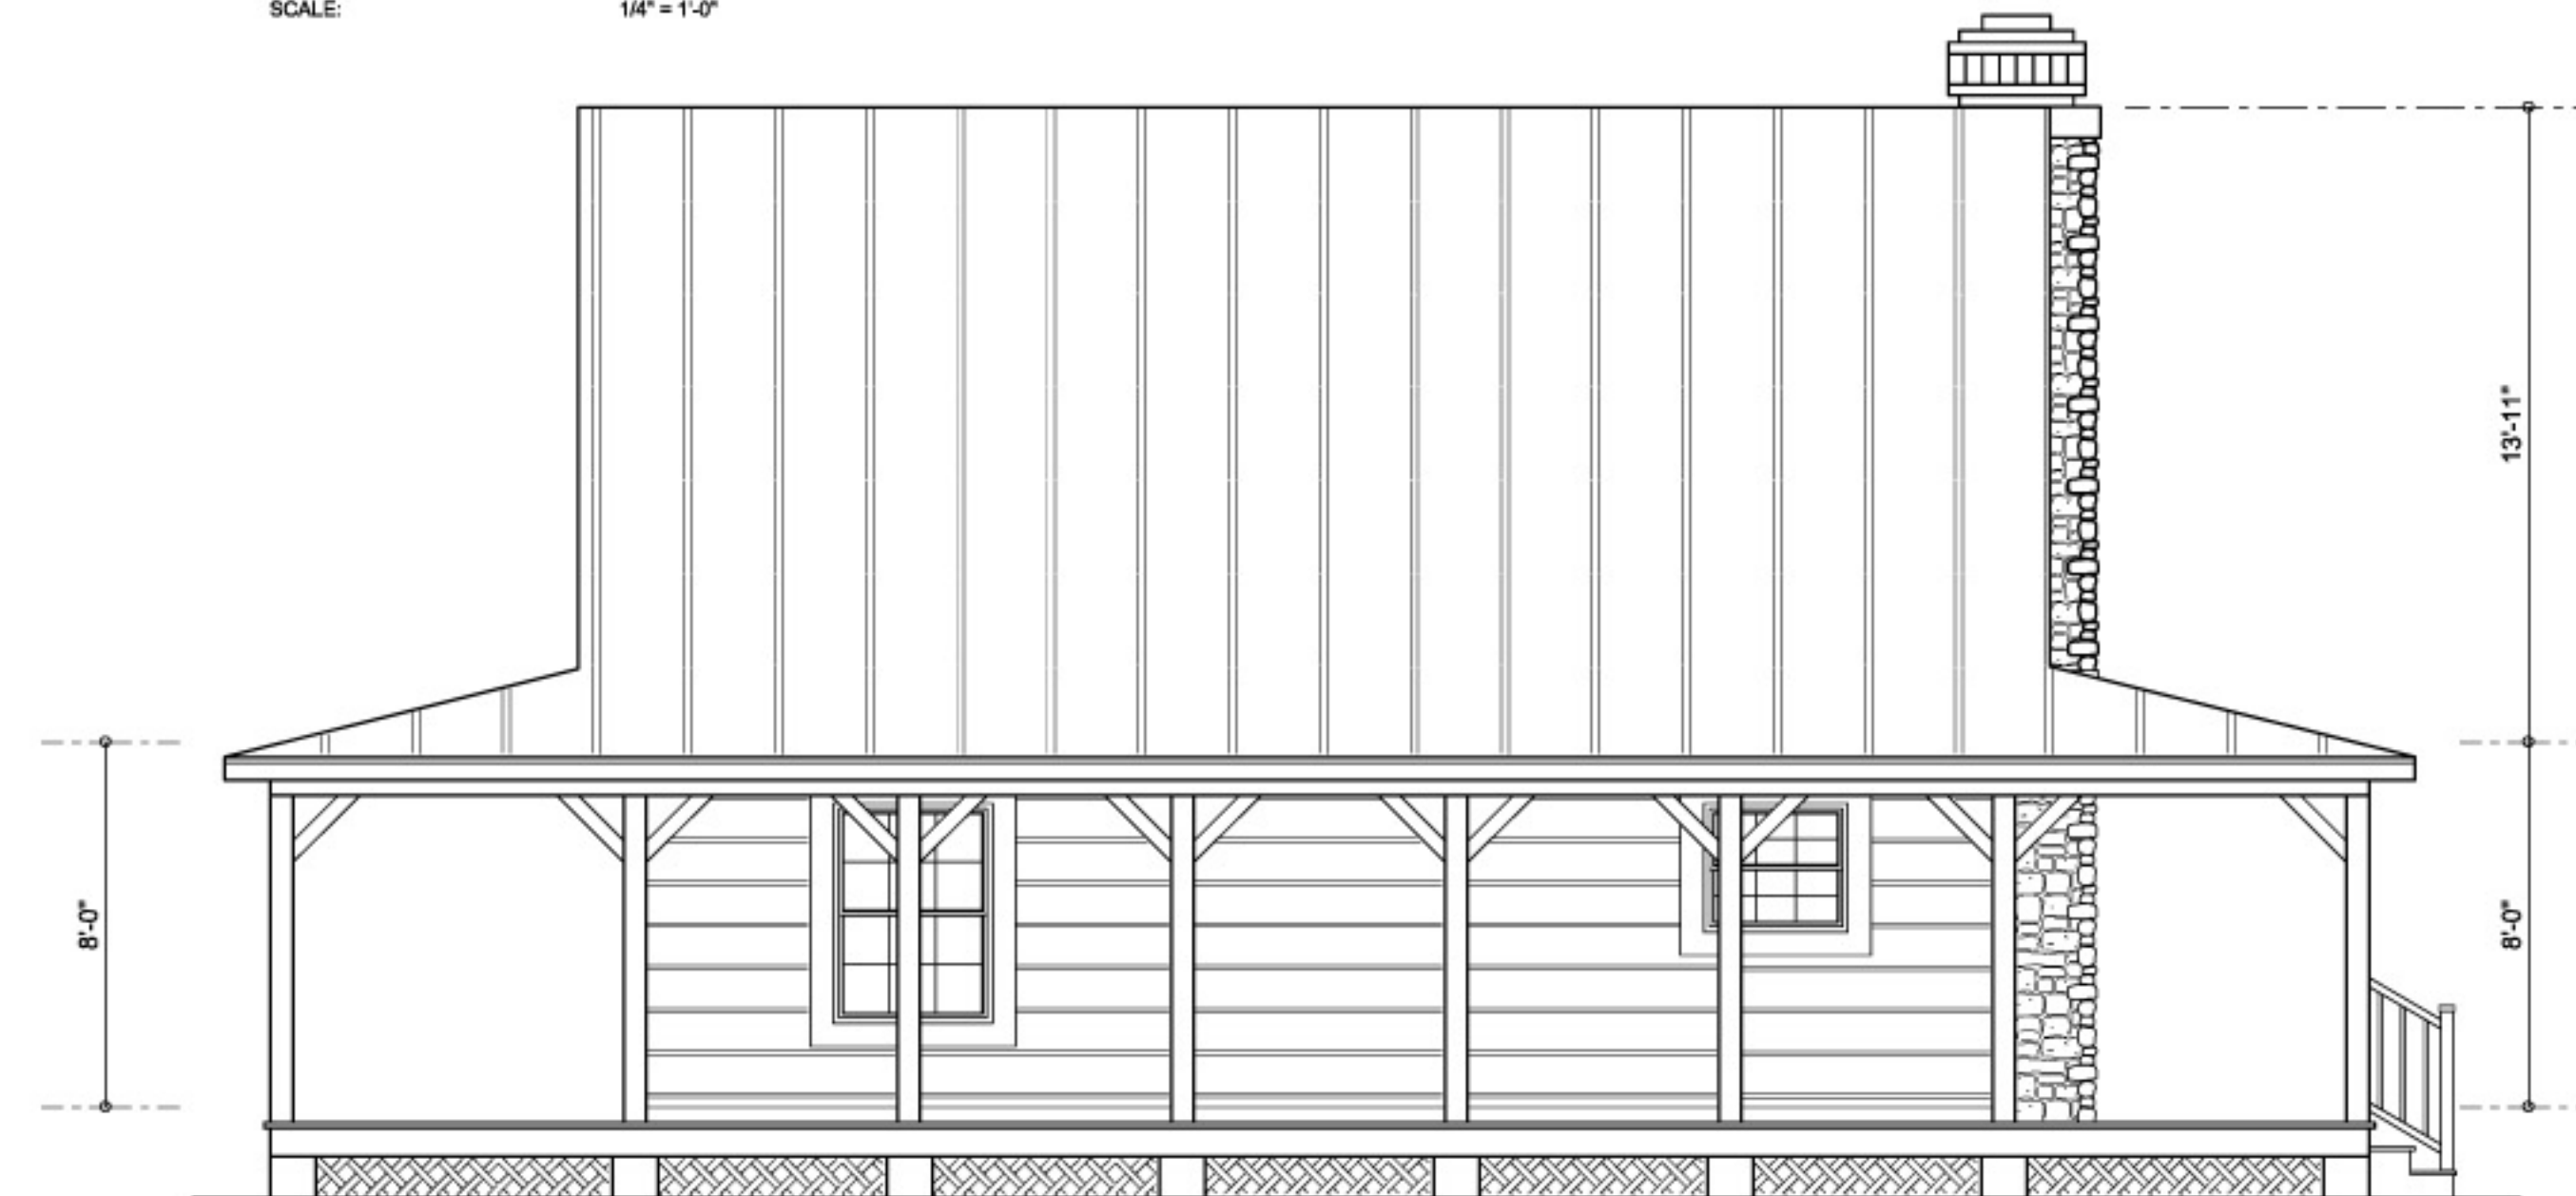

REAR ELEVATION
SCALE: 1/4" = 1'-0"



LEFT ELEVATION
SCALE: 1/4" = 1'-0"



FRONT ELEVATION
SCALE: 1/4" = 1'-0"

REVISIONS

--	--

LOG PACKAGE SUPPLIER:

THIS DRAWING IS THE PROPERTY OF CRACKER STYLE LOG HOMES

CRACKER STYLE LOG HOMES

20253 NE 20th St, Williston, FL 32086
www.crackerstyleloghomes.com

(352) 529-2070

WINDLOAD ENGINEER:
Mark Disoway P.E.
P.O. Box 868
Lake City, Florida 32026
Phone: (386) 754-5419
Fax: (386) 269-4871
Email: windloadengineer@bellsouth.net

DIMENSIONS:
Stated dimensions supersede scaled dimensions. Refer all questions to Mark Disoway, P.E. for resolution. Do not proceed without clarification.

COPYRIGHTS AND PROPERTY RIGHTS:
Mark Disoway, P.E. hereby expressly reserves its common law copyrights and property right in these instruments of service. This document is not to be reproduced, altered or copied in any form or manner without first the express written permission and consent of Mark Disoway, P.E.

CERTIFICATION: I hereby certify that I have examined this plan, and that the applicable portions of the plan, relating to wind engineering comply with section R301.2.1, Florida building code residential 2004, to the best of my knowledge.

LIMITATION: This design is valid for one building at specified location. In case of conflict, structural requirements, scope of work, and builder responsibilities on sheet S1 control.

MARK DISOWAY
P.E. 53915

SEAL

A NEW LOG HOME FOR:

MARK ALFORD RESIDENCE

ADDRESS: 12475 E. SR. 78 NE, Oklawaha, FL 34074, Glades County

DESIGNED BY:

WILLIAM MYERS DESIGN

PO BOX 1513, Lake City, FL 32056
wil@willmyers.net

(386) 758-8406

William Myers Design reserves copyright to the design of this floor layout and the elevation design. Sheets labeled 'A.' of this document are not to be reproduced, altered or copied in any form or manner without the express written permission and consent of William Myers Design.


PRINTED DATE:
April 21, 2006

FINALS DATE:
21 / APR / 06


JOB NUMBER:
604204

DRAWING NUMBER
A1

OF 8 SHEETS

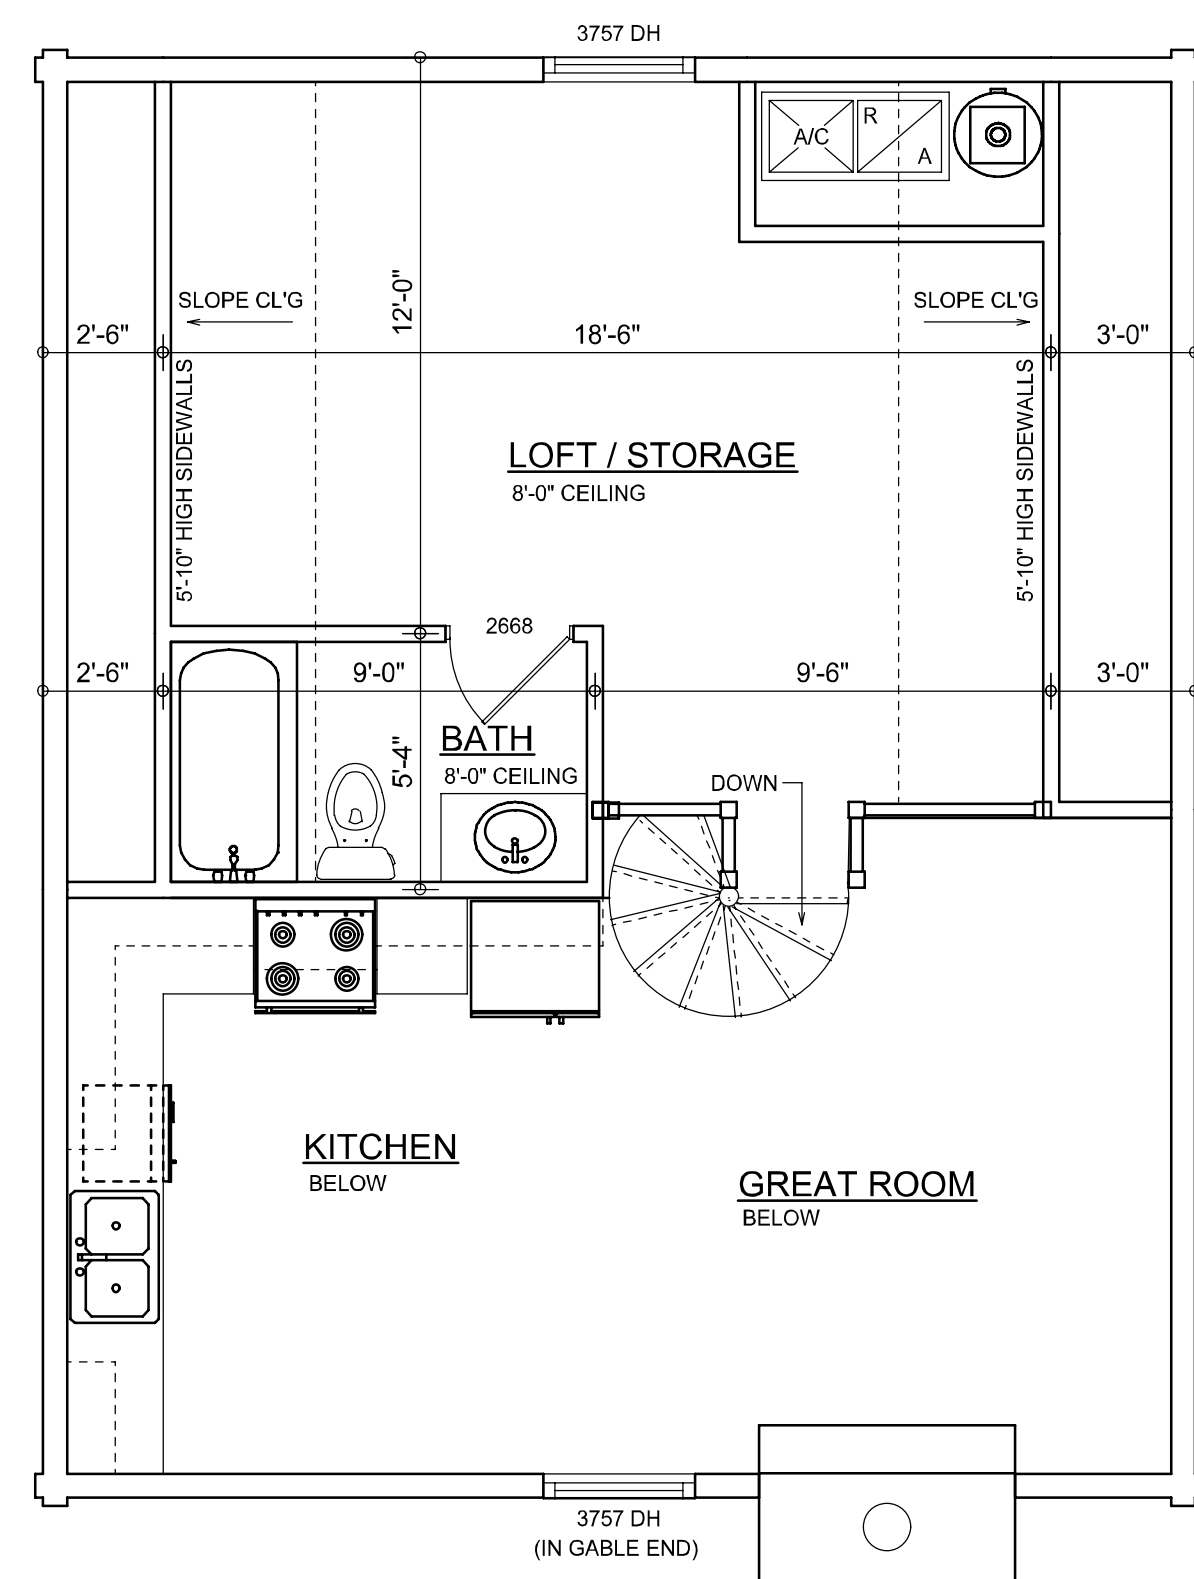

LOFT / STORAGE ROOM
SCALE: 1/4" = 1'-0"

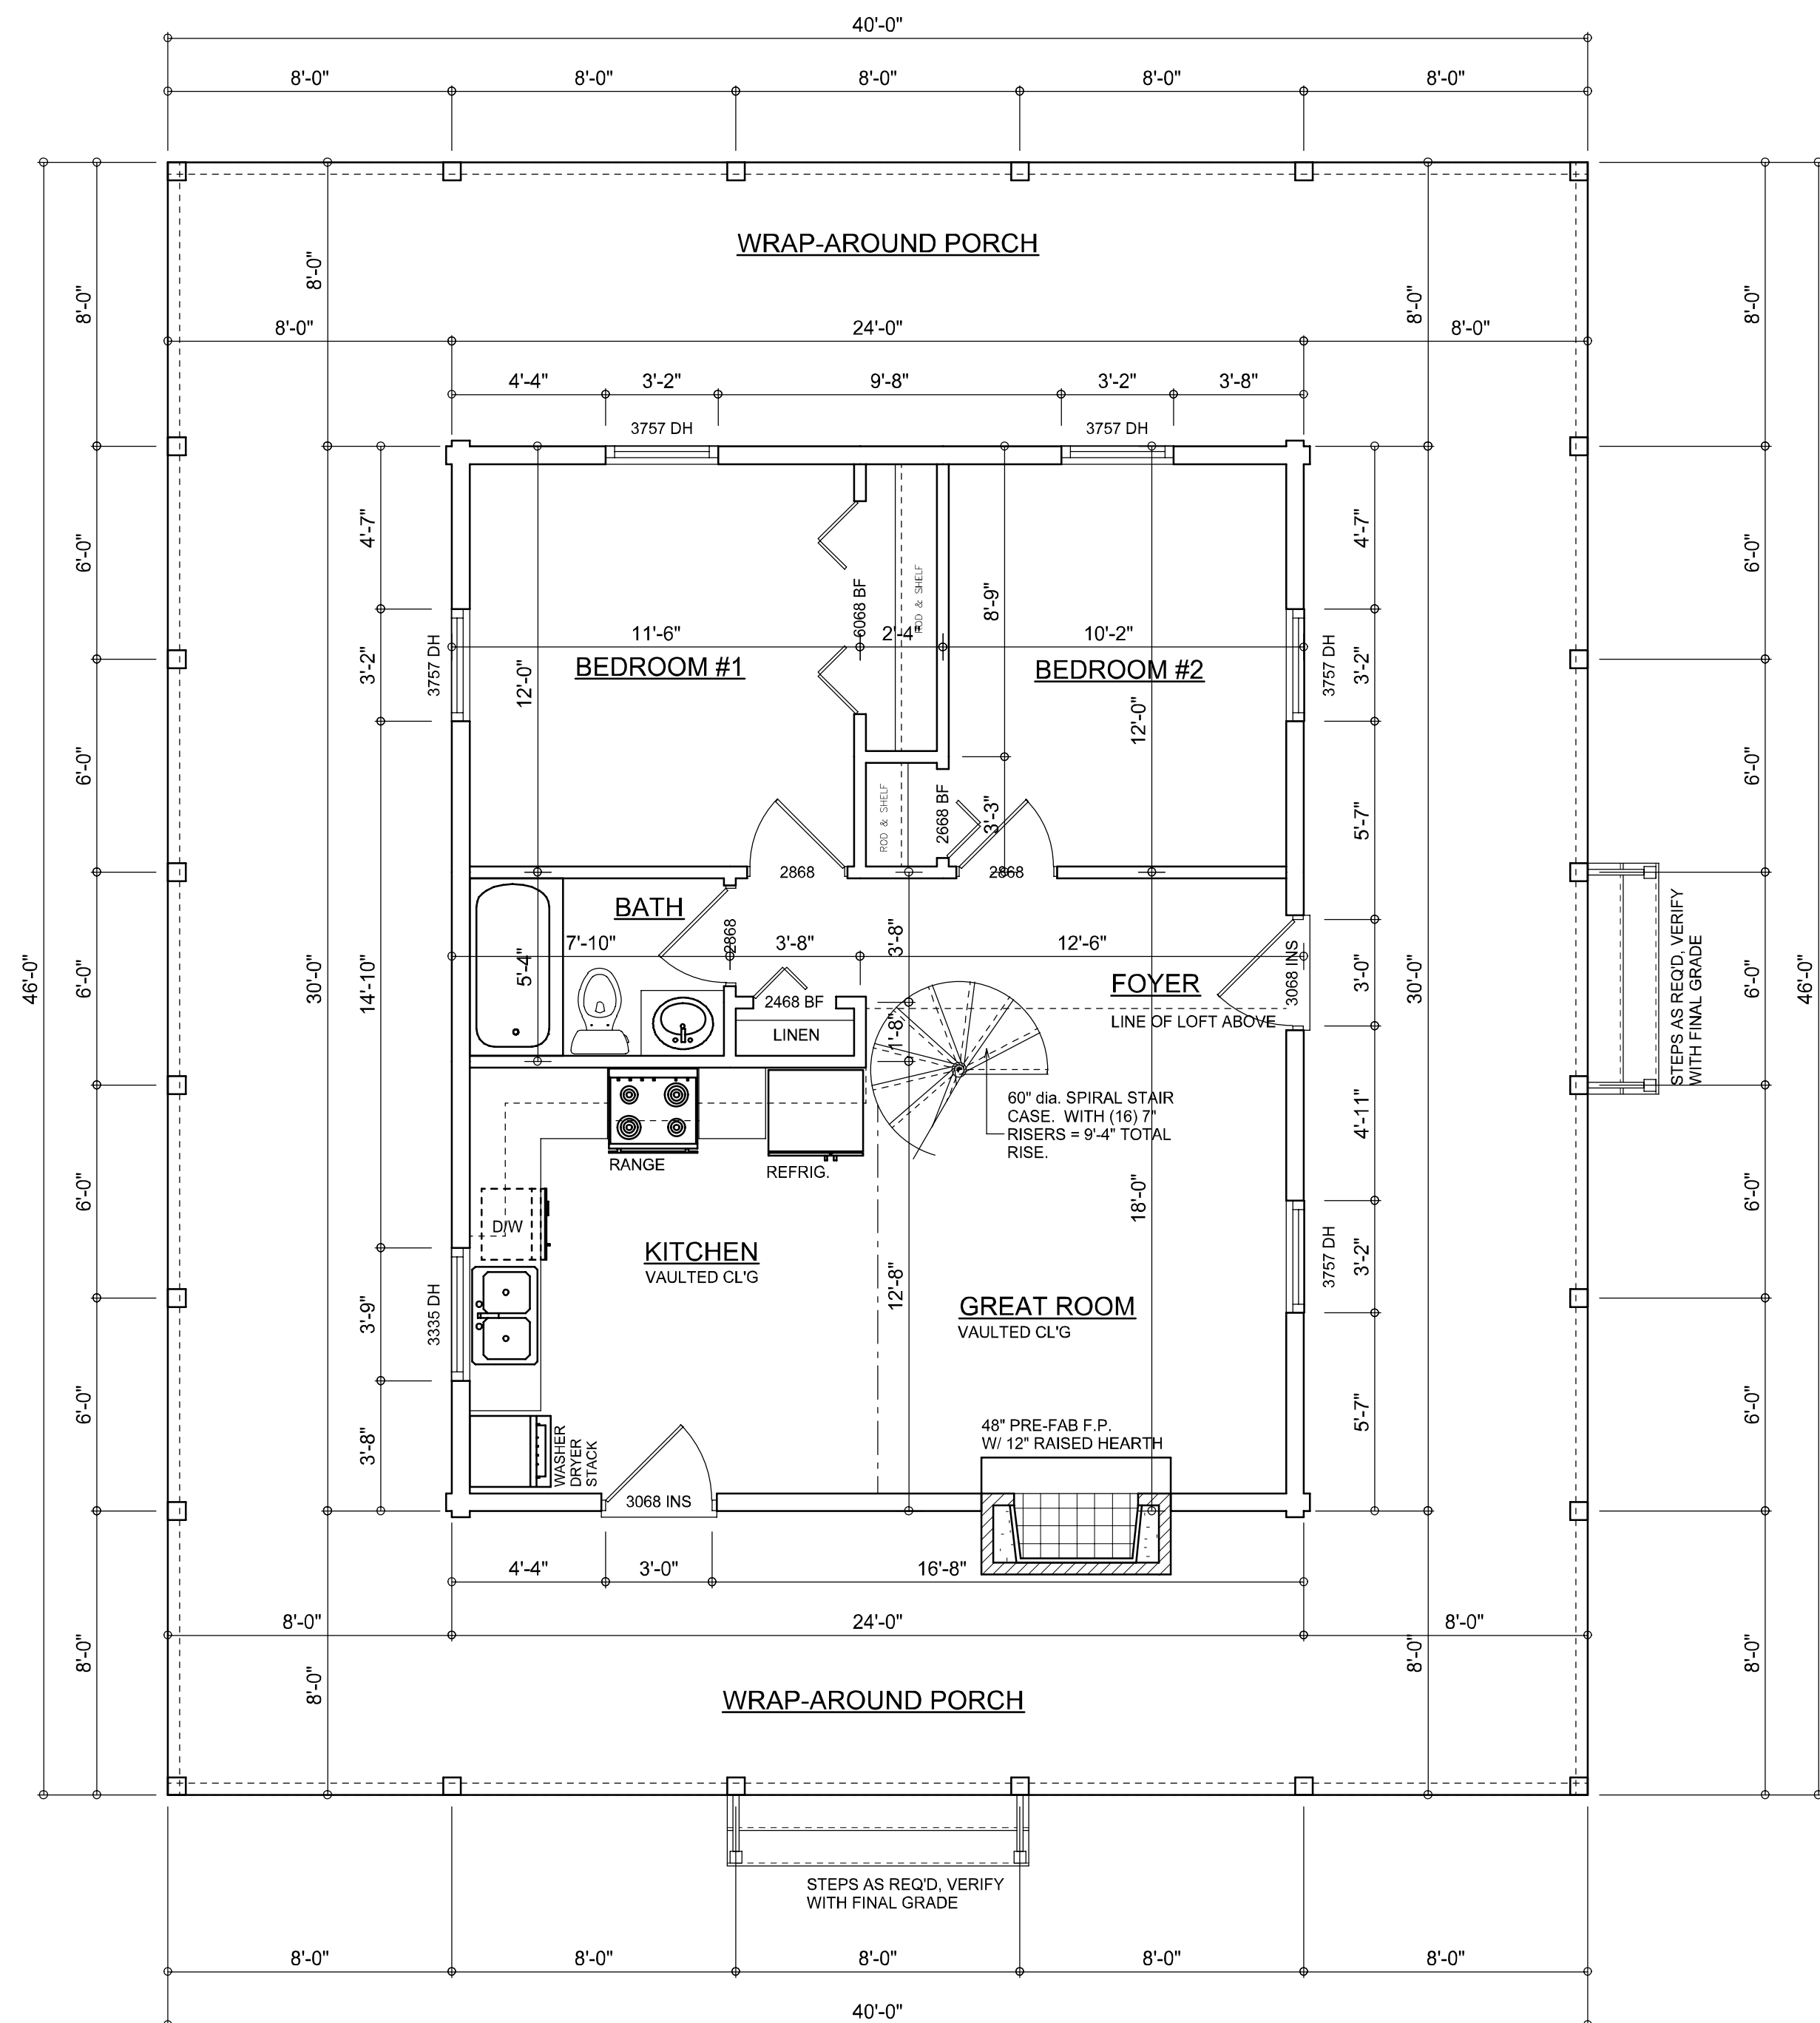

FLOOR PLAN
SCALE: 1/4" = 1'-0"

AREA SUMMARY

LIVING AREA	720	S.F.
LOFT / STORAGE RM.	330	S.F.
COVERED PORCH AREA	1120	S.F.
TOTAL AREA	2208	S.F.

REVISIONS

LOG PACKAGE SUPPLIER:

**CRACKER
STYLE
LOG HOMES**
Highway 27, Williston, Florida
info@crackerstyleloghomes.com
(352) 529-2070



WINDLOAD ENGINEER:
Mark Disoway P.E.
P.O. Box 868
Lake City, Florida 32026
Phone: (386) 754 - 5419
Fax: (386) 269-4871
Email: windloadengineer@bellsouth.net

DIMENSIONS:
Stated dimensions supercede scaled dimensions. Refer all questions to Mark Disoway, P.E. for resolution. Do not proceed without clarification.

COPYRIGHTS AND PROPERTY RIGHTS:
Cracker Style Log Homes hereby expressly reserves its common law copyrights and property right in these instruments of service. This document is not to be reproduced, altered or copied in any form or manner without first the express written permission and consent of Cracker Style Log Homes.

CERTIFICATION: I hereby certify that I have examined this plan, and that the applicable portions of the plan, relating to wind engineering comply with section 1606, Florida building code 2004, to the best of my knowledge.

LIMITATION: This design is valid for one building at specified location. In case of conflict, structural requirements, scope of work, and builder responsibilities on sheet D1 control.


MARK DISOWAY
P.E. 53515

SEAL

**A NEW
LOG HOME FOR:**

**MARK
ALFORD**
ADDRESS: ONEECHOBBE, FLORIDA

DESIGNED BY:

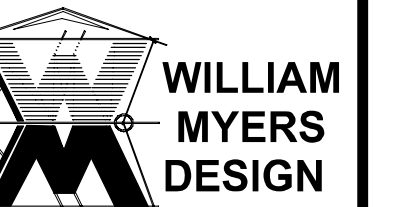

**WILLIAM
MYERS
DESIGN**
PO BOX 1513, Lake City, FL 32056
will@willmyers.net

(386) 758-8406

PRINTED DATE:
March 13, 2006

FINAL DATE: LOG STYLE:
XX / Xxx / XX 6 x 12 w/ spacer

JOB NUMBER:
XXXXXX


DRAWING NUMBER
A.3

OF XX SHEETS

DOOR SCHEDULE						
DOOR NUMBER	DOOR			REMARKS	SWING	STYLE
	PAIR	SIZE	LOG WALL OPENING			
	PAIR	WIDTH	HEIGHT	WIDTH	HEIGHT	
1		3'-0"	6'-8"	3'-3"	6'-9 1/2"	FRENCH DOOR EXTERIOR FIBERGLASS THERMOTRU OR EQUAL
2		3'-0"	6'-8"	3'-3"	6'-9 1/2"	FRENCH DOOR EXTERIOR FIBERGLASS THERMOTRU OR EQUAL
3		3'-0"	6'-8"	N/A	N/A	INTERIOR DOOR
4		2'-6"	6'-8"	N/A	N/A	POCKET DOOR
5		2'-8"	6'-8"	N/A	N/A	INTERIOR DOOR
6		3'-0"	6'-8"	3'-3"	6'-9 1/2"	EXTERIOR FIBERGLASS THERMOTRU OR EQUAL
7	PAIR	6'-0"	6'-8"	3'-3"	6'-9 1/2"	FRENCH DOOR EXTERIOR FIBERGLASS THERMOTRU OR EQUAL
8		2'-0"	6'-8"	N/A	N/A	INTERIOR DOOR
9		3'-0"	6'-8"	N/A	N/A	INTERIOR DOOR
10		3'-0"	6'-8"	N/A	N/A	FOLDING CLOSET DOOR
11		2'-0"	6'-8"	N/A	N/A	GLASS SHOWER DOOR
12		2'-0"	6'-8"	N/A	N/A	FOLDING CLOSET DOOR
13	PAIR	5'-0"	6'-8"	N/A	N/A	DBL INTERIOR DOOR
14		2'-8"	6'-8"	N/A	6'-9 1/2"	EXTERIOR FIBERGLASS THERMOTRU OR EQUAL
15		2'-4"	6'-8"	N/A	N/A	FOLDING CLOSET DOOR
16	PAIR	3'-0"	6'-8"	N/A	N/A	FOLDING CLOSET DOORS

NOTE:
LOG WALL OPENINGS ARE TO BE CUT 3" LARGER THAN DOOR ROUGH OPENING (JAM)
LOG WALL OPENINGS ARE TO BE CUT 1 1/2" LARGER THEN DOOR ROUGH OPENING (HEAD)


SWING SYMBOLS
I - INSWING
O - OUT SWING
R - RIGHT HANDED
L - LEFT HANDED

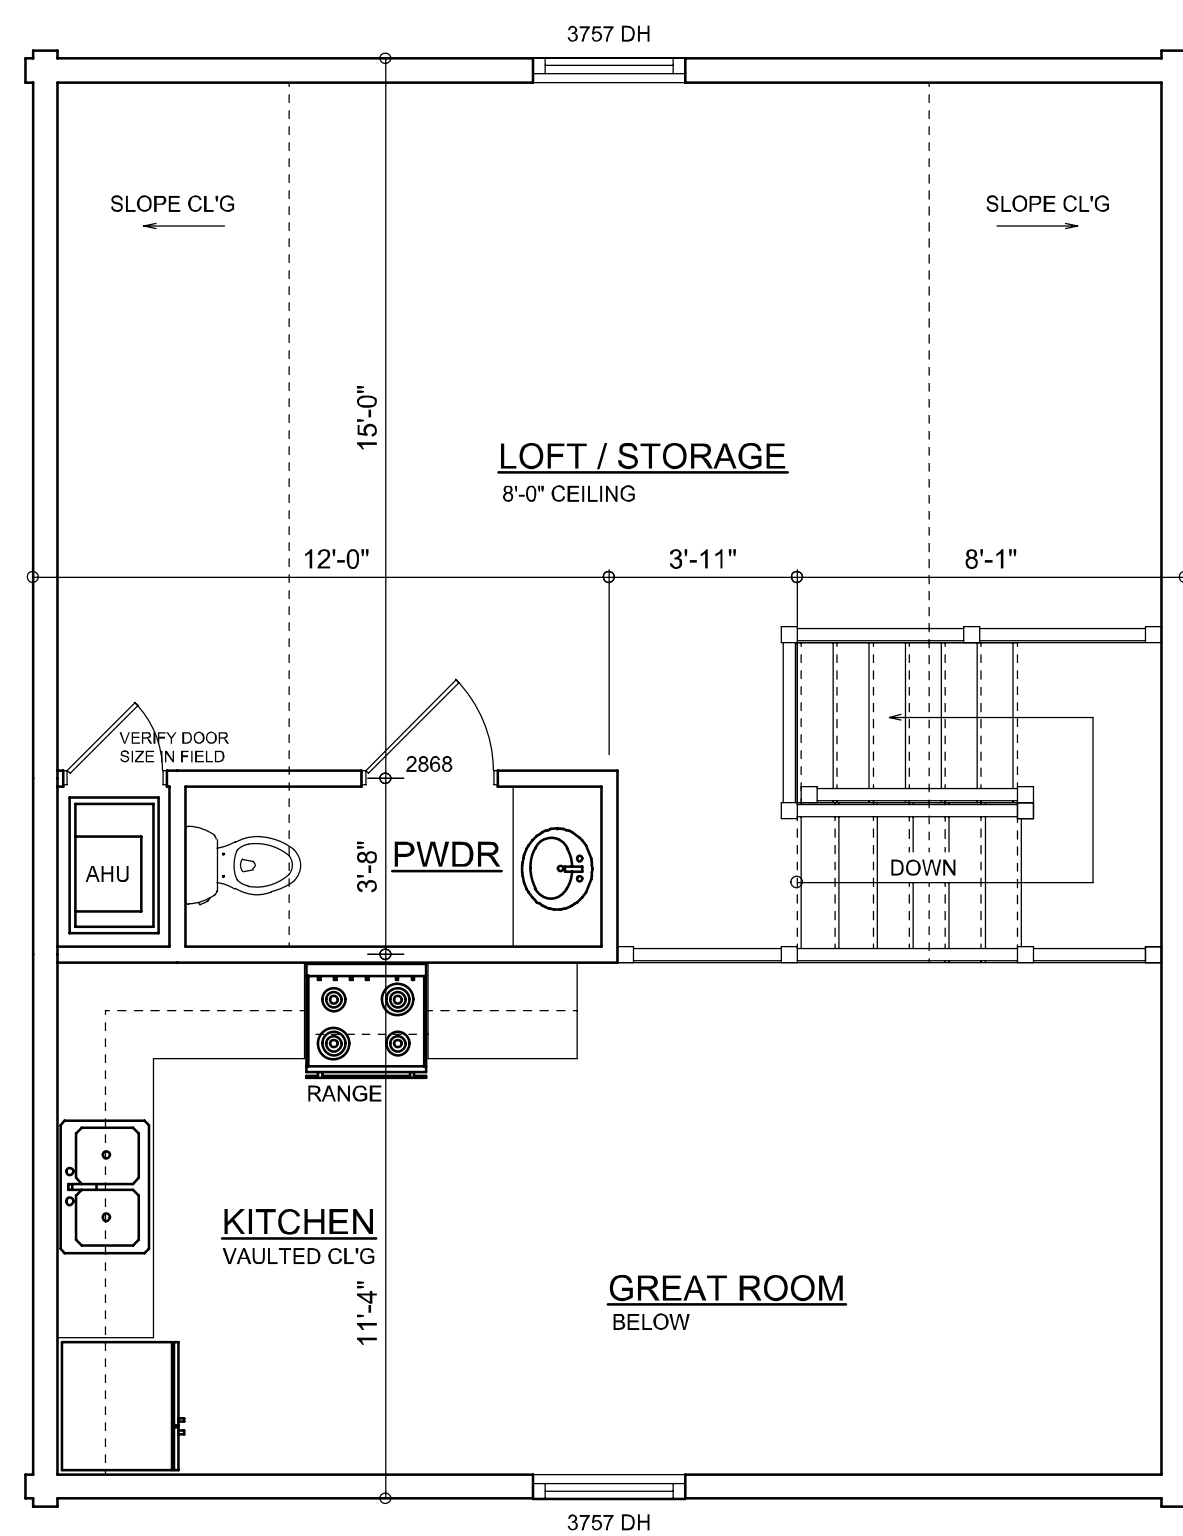

LOFT / STORAGE ROOM
SCALE: 1/4" = 1'-0"

WINDOW SCHEDULE

QTY	MARK	MODEL NO.	FRAME SIZE		ROUGH OPENING		LOG WALL OPENING		MATERIAL	MANUFACTURE
			WIDTH	HEIGHT	WIDTH	HEIGHT	WIDTH	HEIGHT		
N/A	A	3751 DH	3'-1"	4'-8"	3'-1 3/4"	4'-9 3/4"	3'-4 3/4"	5'-0 3/4"	WOOD INTERIOR VINYL EXTERIOR	FELLA
N/A	B	3335 DH	2'-8"	2'-11"	2'-8 3/4"	2'-11 3/4"	3'-0 3/4"	3'-2 3/4"	WOOD INTERIOR VINYL EXTERIOR	FELLA
N/A	C	3753 DH	3'-1"	4'-5"	3'-1 3/4"	4'-5 3/4"	3'-4 3/4"	4'-8 3/4"	WOOD INTERIOR VINYL EXTERIOR	FELLA
N/A	D	4040	4'-0"	4'-0"	4'-0 3/4"	4'-0 3/4"	4'-3 3/4"	4'-3 3/4"	GLASS BLOCK	FELLA
N/A	E	2935 DH	2'-0"	3'-0"	2'-0 3/4"	2'-11 3/4"	2'-3 3/4"	3'-2 3/4"	WOOD INTERIOR VINYL EXTERIOR	FELLA
N/A	F	2195 DH	1'-8"	3'-11"	1'-8 3/4"	2'-11 3/4"	2'-0 3/4"	3'-2 3/4"	WOOD INTERIOR VINYL EXTERIOR	FELLA
N/A	G	3755 DH	3'-1"	2'-11"	3'-1 3/4"	4'-8 3/4"	3'-4 3/4"	5'-0 3/4"	WOOD INTERIOR VINYL EXTERIOR	FELLA
N/A	H	CUSTOM	SEE DETAILS						WOOD INTERIOR VINYL EXTERIOR	FELLA
N/A	I	CUSTOM	SEE DETAILS						WOOD INTERIOR VINYL EXTERIOR	FELLA

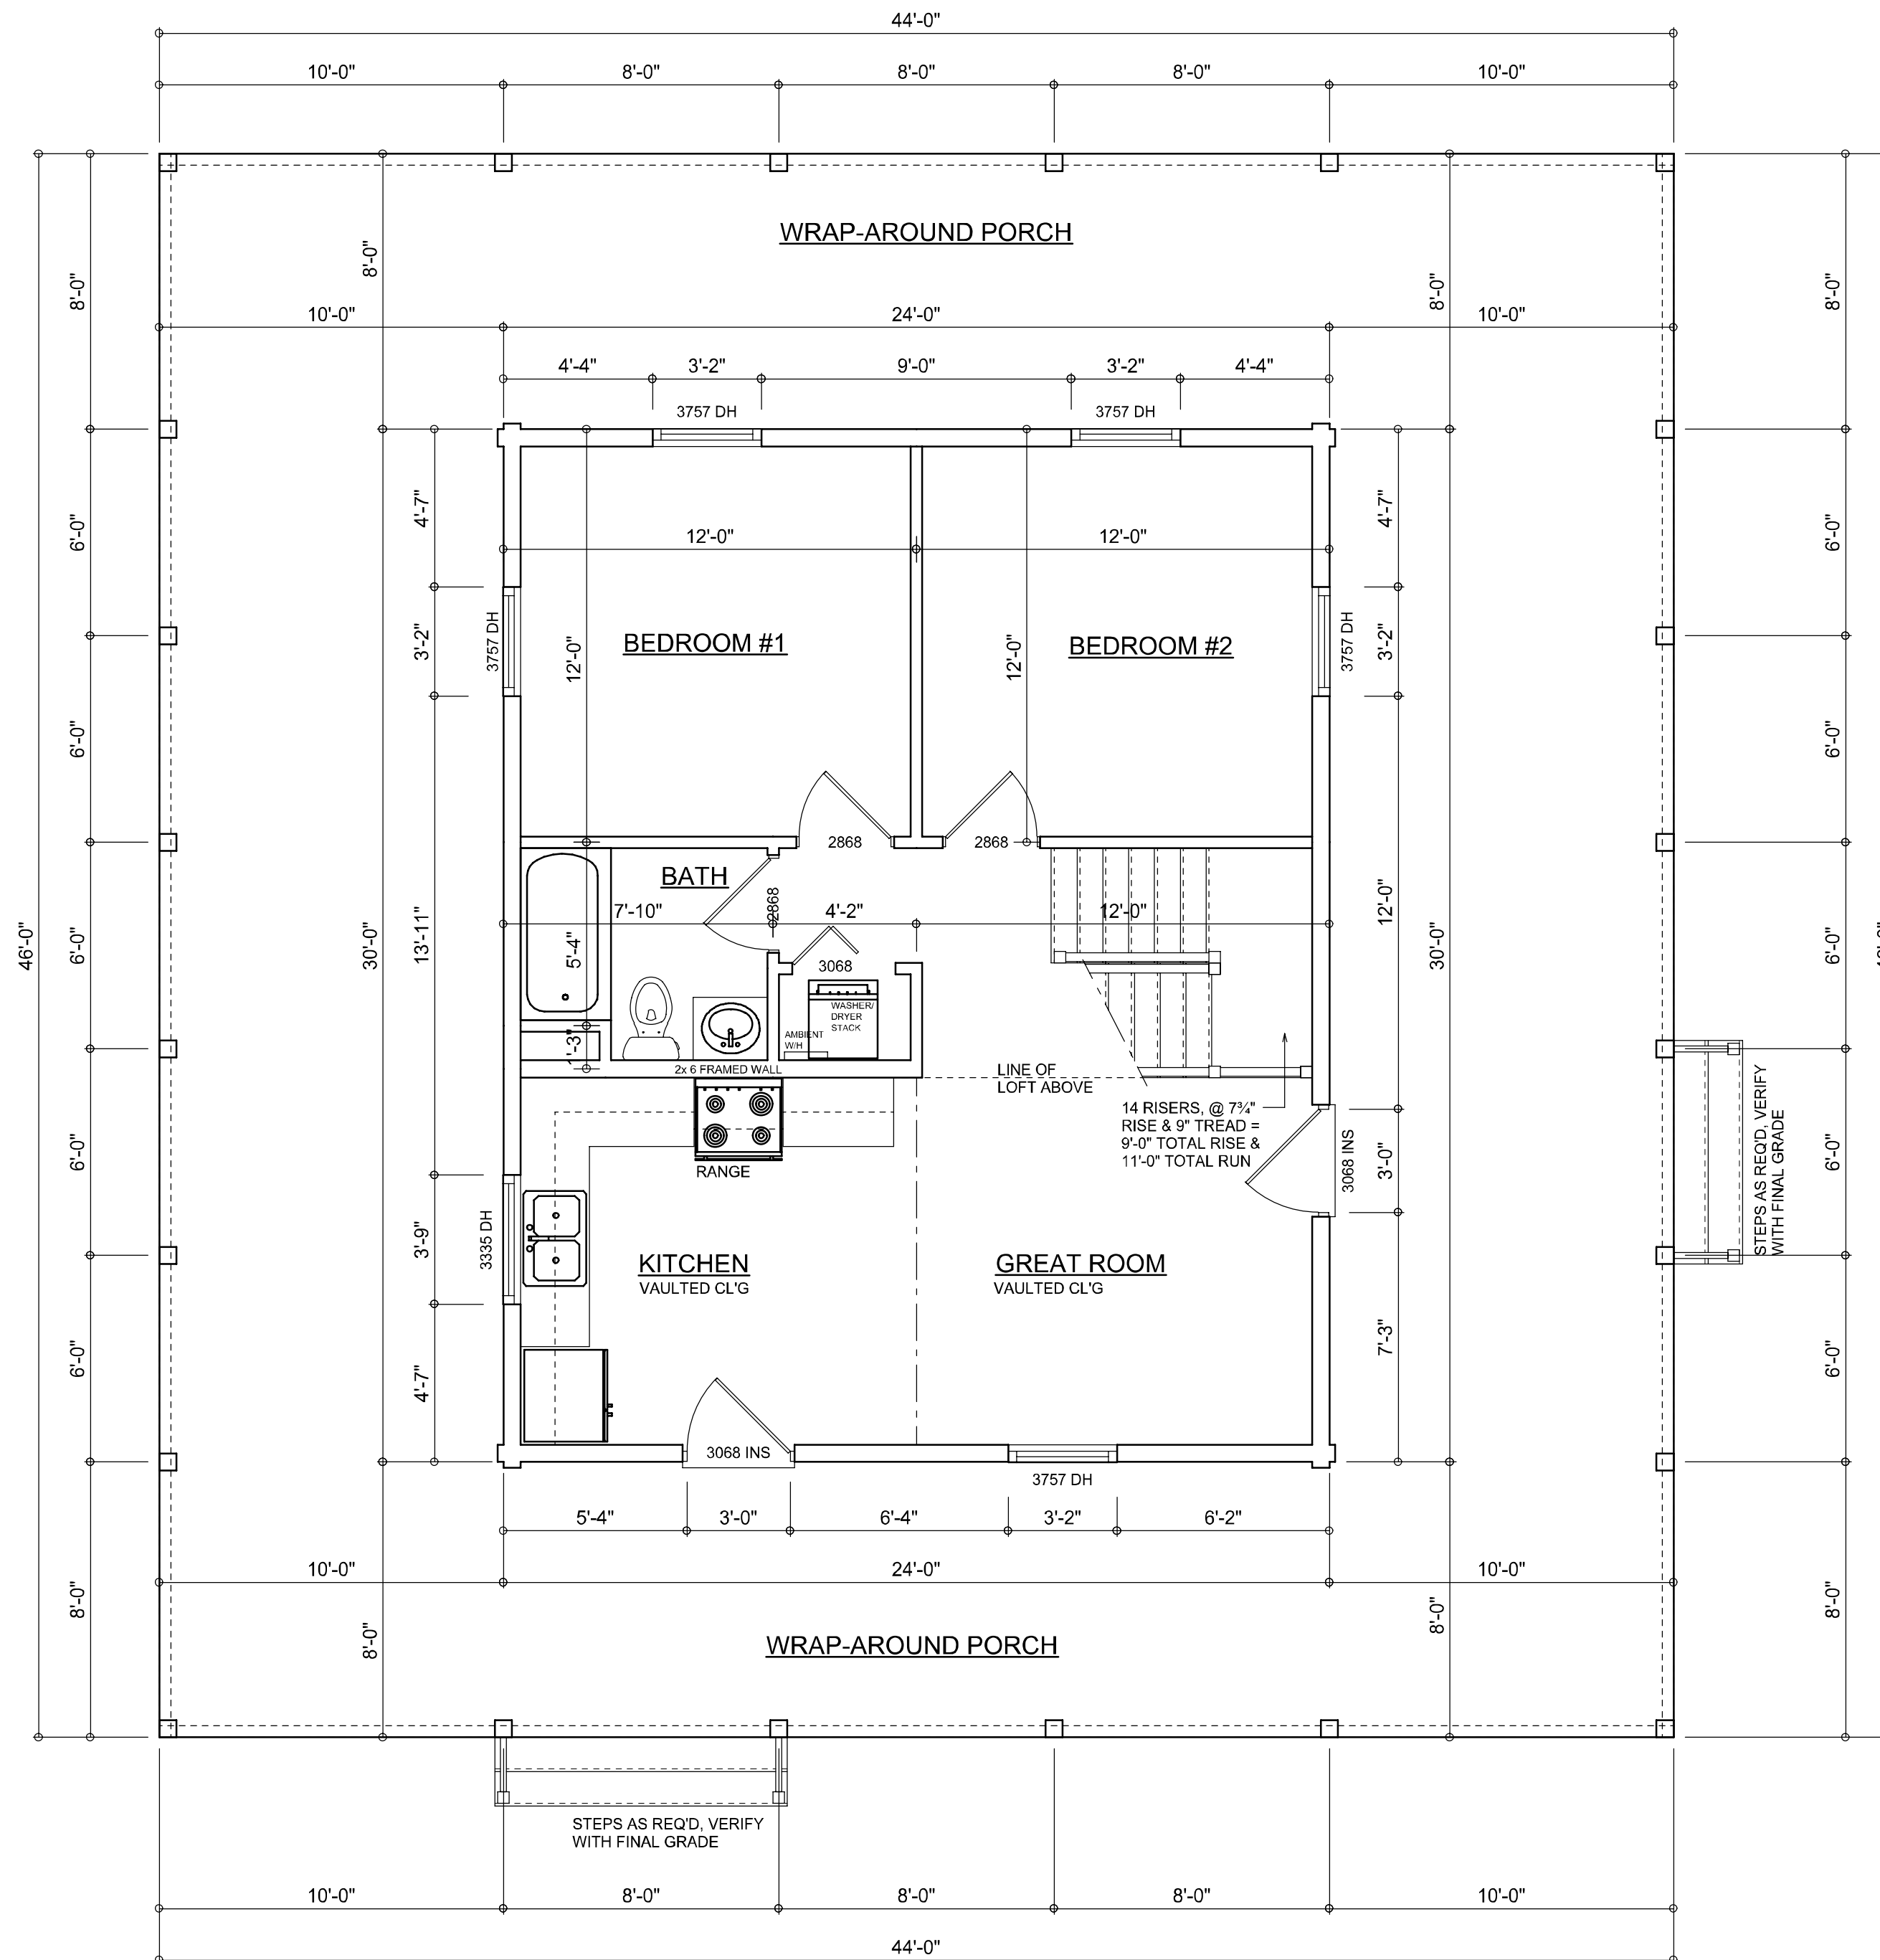

FLOOR PLAN
SCALE: 1/4" = 1'-0"


AREA SUMMARY

LIVING AREA	720	S.F.
LOFT / STORAGE RM.	415	S.F.
COVERED PORCH AREA	1304	S.F.
TOTAL AREA	2439	S.F.

REVISIONS

LOG PACKAGE SUPPLIER:

**CRACKER
STYLE
LOG HOMES**

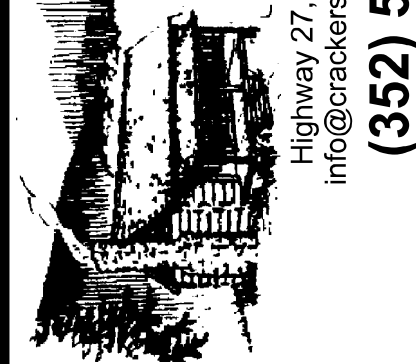

Highway 27, Williston, Florida
info@crackerstyleloghomes.com
(352) 529-2070

A NEW
LOG HOME FOR:

BS RANCH AND HUNT CLUB, LLC
ADDRESS: 20259 NE 147 Terrace, Ft. McCoy, Marion County, FL 32134

DESIGNED BY:



PO BOX 1513, Lake City, FL 32056
will@willmyers.net

(386) 758-8406

PRINTED DATE:
September 26, 2006

FINALS DATE: 18 / May / 2006 LOG STYLE:

JOB NUMBER:
060618


DRAWING NUMBER
A.2

OF 4 SHEETS

DOOR SCHEDULE							
DOOR NUMBER	DOOR			LOG WALL OPENING	REMARKS	SWING	STYLE
	PAIR	SIZE	LOG WALL OPENING				
	PAIR	WIDTH	HEIGHT	WIDTH	HEIGHT		
1		3'-0"	6'-8"	3'-4"	6'-10"		
2	PAIR	6'-0"	6'-8"	6'-4"	6'-10"		
3		3'-0"	6'-8"	N/A	N/A		
4		2'-8"	6'-8"	N/A	N/A		
5		2'-8"	6'-8"	N/A	N/A		
6		3'-0"	6'-8"	3'-4"	6'-10"		
7	PAIR	6'-0"	6'-8"	3'-4"	6'-10"		
8		2'-0"	6'-8"	N/A	N/A		
9		3'-0"	6'-8"	N/A	N/A		
10		3'-0"	6'-8"	N/A	N/A		
11		2'-0"	6'-8"	N/A	N/A		
12		2'-0"	6'-8"	N/A	N/A		
13	PAIR	5'-0"	6'-8"	N/A	N/A		
14		2'-8"	6'-8"	N/A	6'-9 1/2"		
15		2'-4"	6'-8"	N/A	N/A		
16	PAIR	3'-0"	6'-8"	N/A	N/A		
17		3'-0"	6'-8"	3'-4"	6'-10"		

NOTE:
LOG WALL OPENINGS ARE TO BE CUT 3" LARGER THAN DOOR ROUGH OPENINGS (JAMB)
LOG WALL OPENINGS ARE TO BE CUT 1 1/2" LARGER THEN DOOR ROUGH OPENING (HEAD)


SWING SYMBOLS
I - INBUING
O - OUT SWING
R - RIGHT HANDED
L - LEFT HANDED

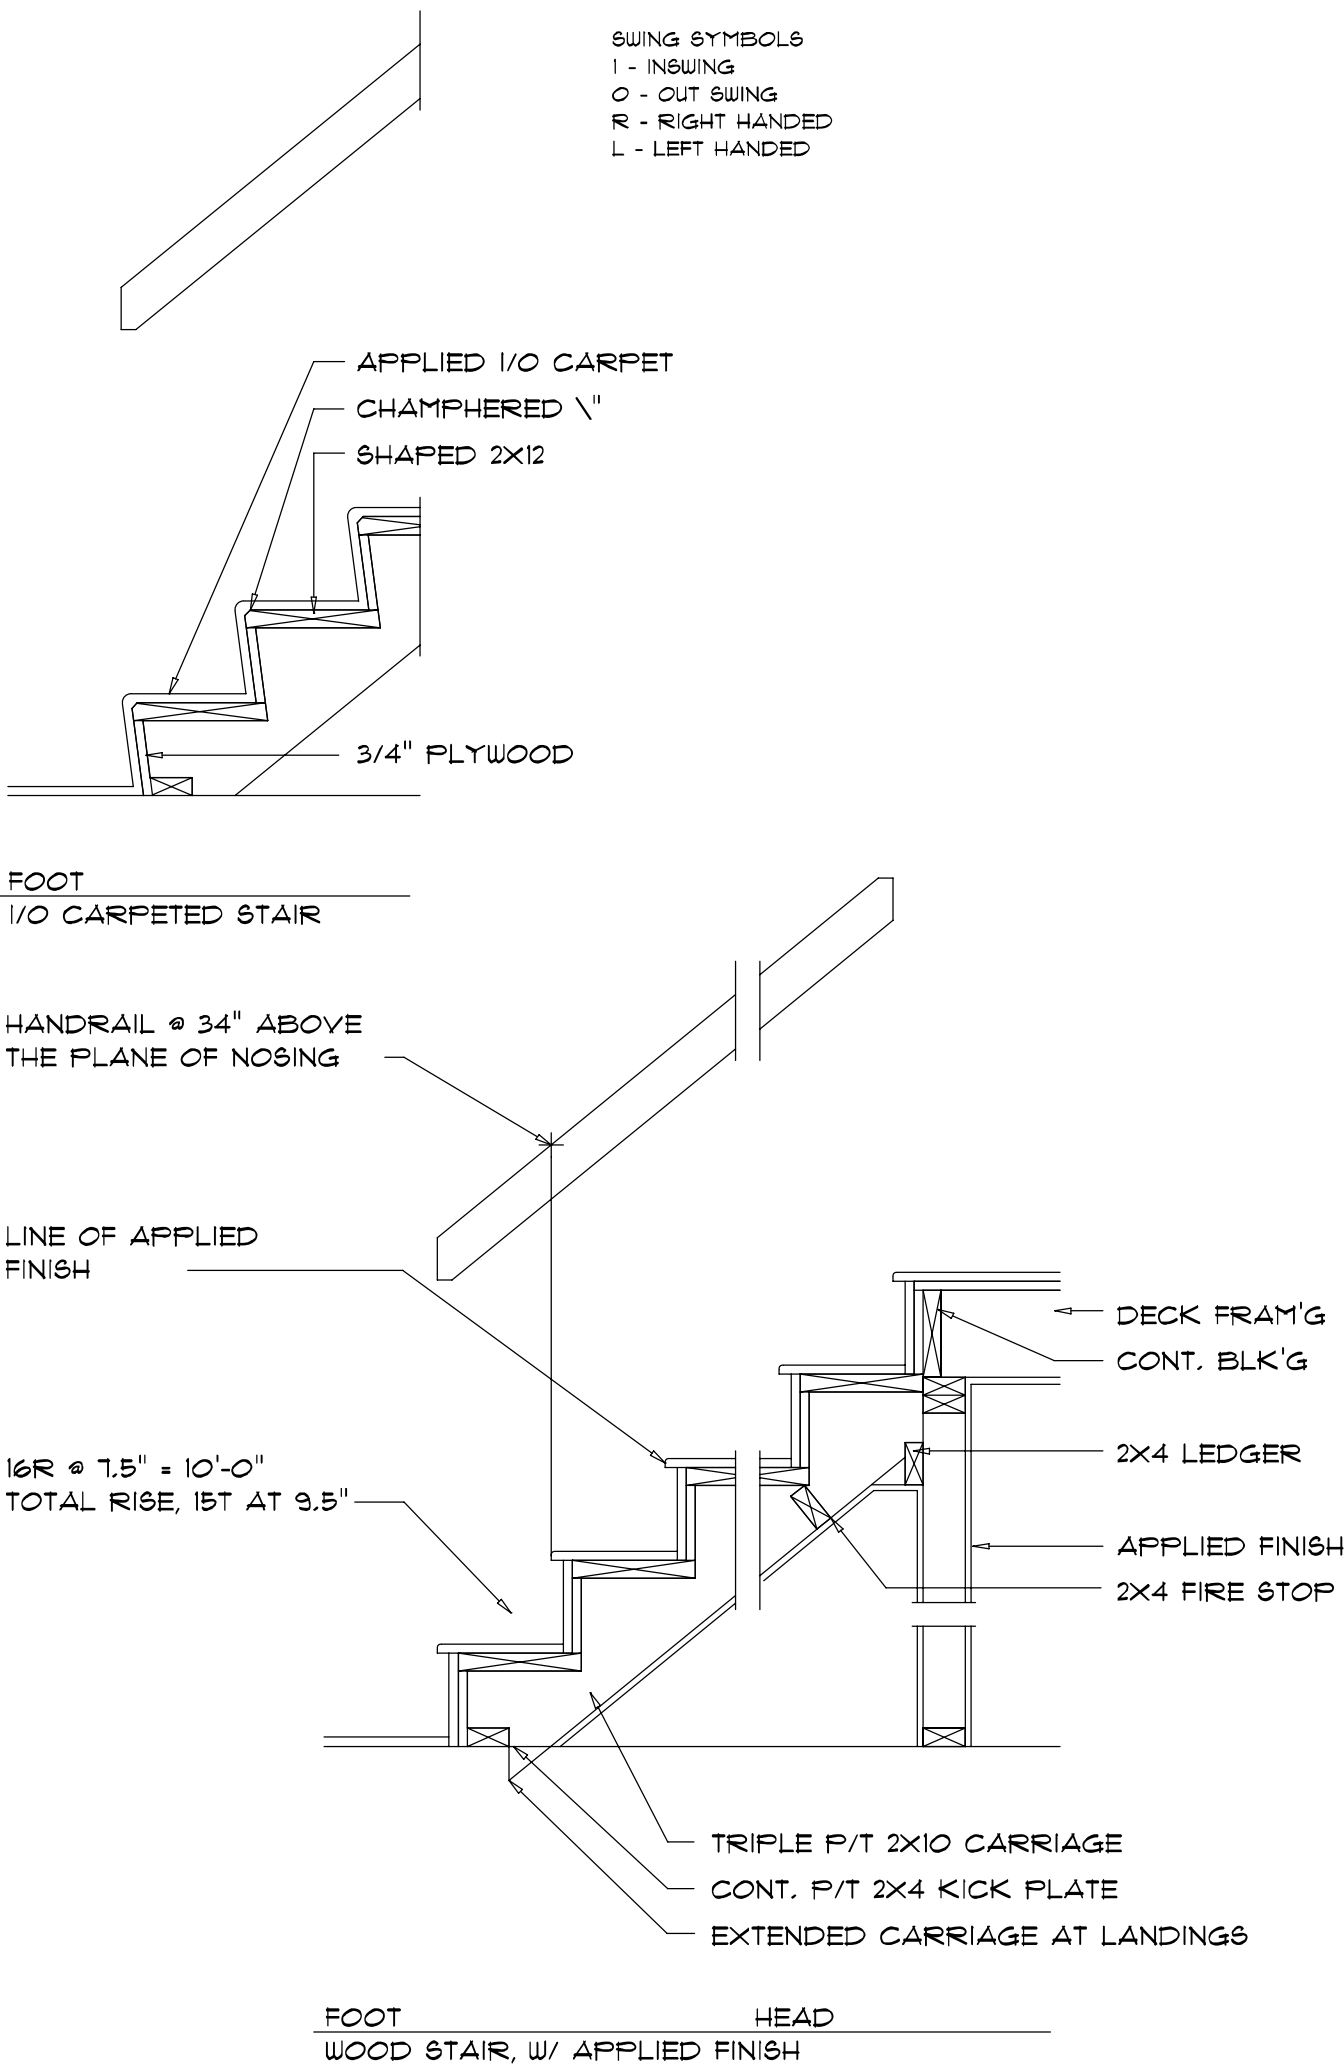

TYPICAL STAIR DETAILS
SCALE: NTS

AREA SUMMARY


LIVING AREA	903	S.F.
LOFT / STORAGE RM.	415	S.F.
COVERED PORCH AREA	1121	S.F.
TOTAL AREA	2439	S.F.

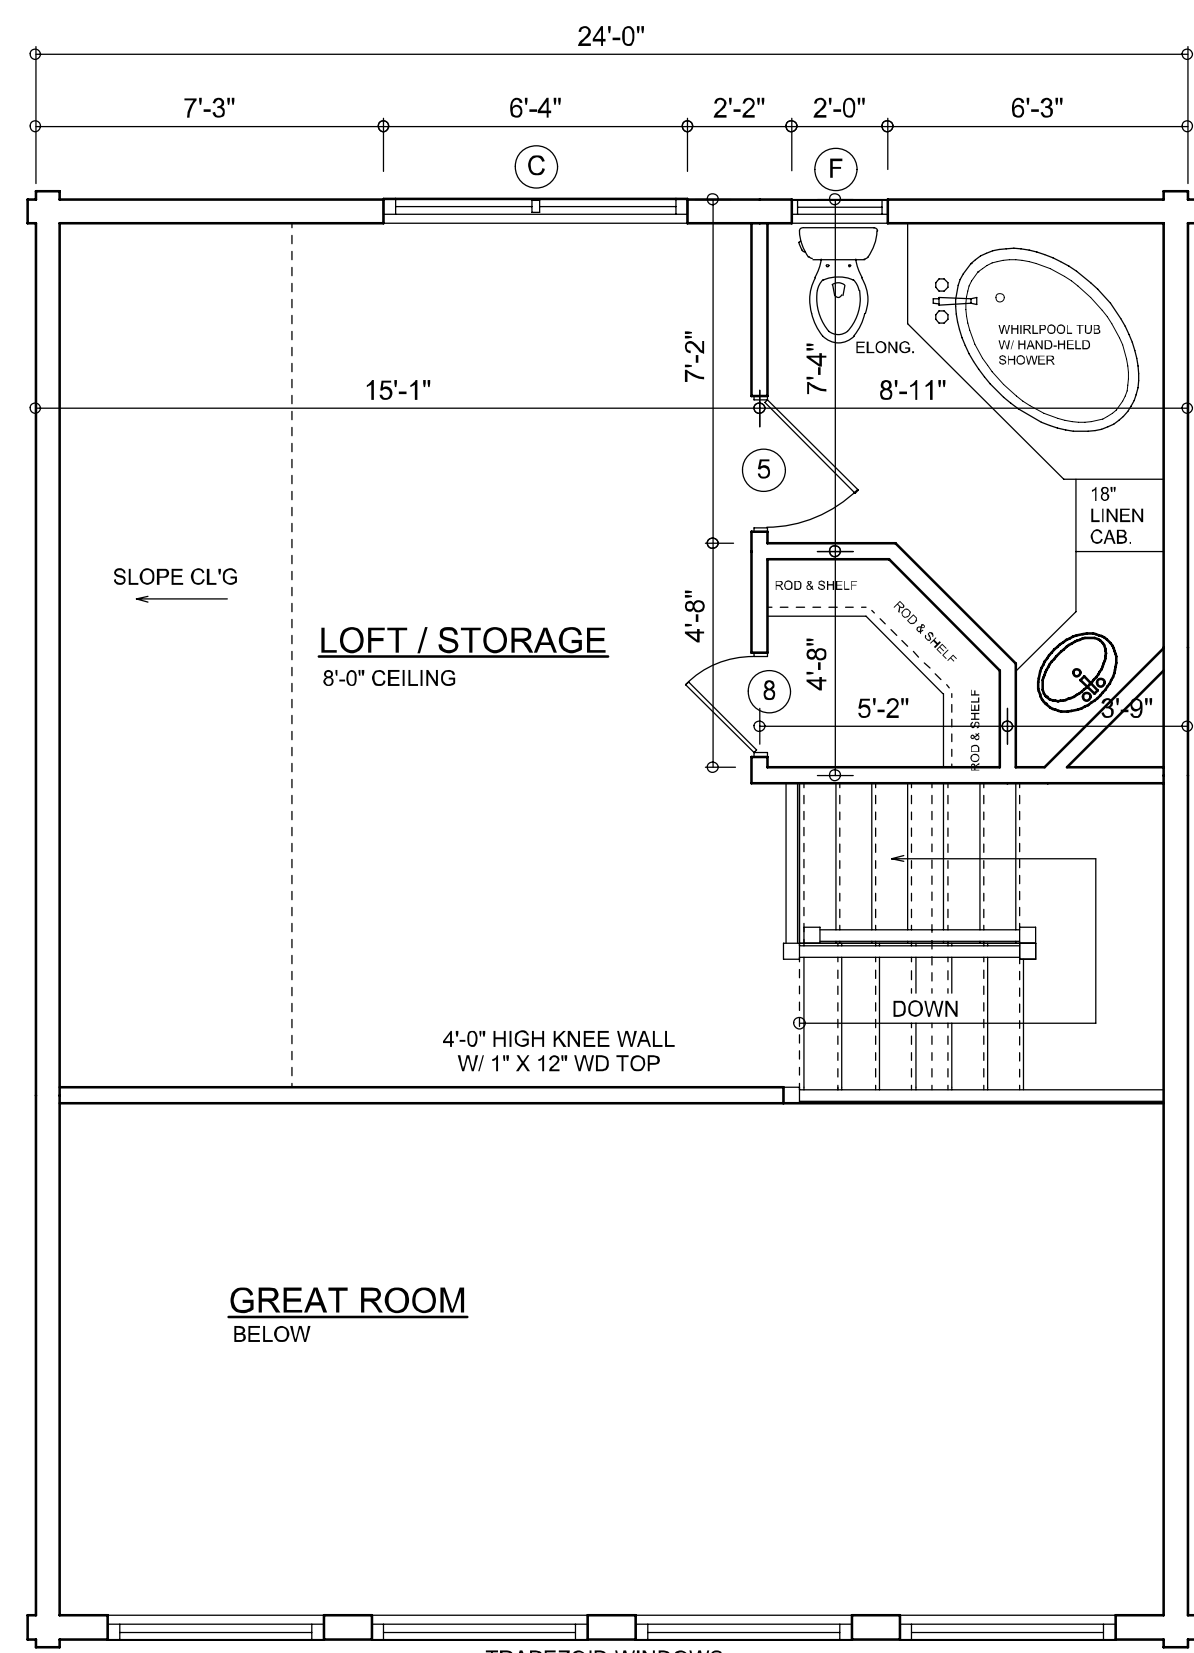

LOFT / STORAGE ROOM
SCALE: 1/4" = 1'-0"

WINDOW SCHEDULE

QTY	MARK	MODEL NO.	FRAME SIZE		ROUGH OPENING		LOG WALL OPENING		MATERIAL	MANUFACTURE
			WIDTH	HEIGHT	WIDTH	HEIGHT	WIDTH	HEIGHT		
N/A	A	3751 DH	3'-1"	4'-8"	3'-1 3/4"	4'-8 3/4"	3'-4 3/4"	5'-0 3/4"	WOOD INTERIOR VINYL EXTERIOR	FELLA
N/A	B	3335 DH	2'-8"	2'-11"	2'-8 3/4"	2'-11 3/4"	3'-0 3/4"	3'-2 3/4"	WOOD INTERIOR VINYL EXTERIOR	FELLA
N/A	C	3752 DH	3'-1"	4'-11"	3'-1 3/4"	4'-11 3/4"	3'-4 3/4"	5'-2 3/4"	WOOD INTERIOR VINYL EXTERIOR	FELLA
N/A	D	4040	4'-0"	4'-0"	4'-0 3/4"	4'-0 3/4"	4'-3 3/4"	4'-3 3/4"	GLASS BLOCK	FELLA
N/A	E	2020 OCT	2'-0"	2'-0"	2'-0 3/4"	2'-0 3/4"	2'-3 3/4"	2'-3 3/4"	WOOD INTERIOR VINYL EXTERIOR	FELLA
N/A	F	2135 DH	1'-8"	2'-11"	1'-8 3/4"	2'-11 3/4"	2'-0 3/4"	3'-2 3/4"	WOOD INTERIOR VINYL EXTERIOR	FELLA
N/A	G	3735 DH	3'-1"	2'-11"	3'-1 3/4"	2'-11 3/4"	3'-4 3/4"	3'-2 3/4"	WOOD INTERIOR VINYL EXTERIOR	FELLA
N/A	H	CUSTOM	SEE DETAILS						WOOD INTERIOR VINYL EXTERIOR	FELLA
N/A	I	CUSTOM	SEE DETAILS						WOOD INTERIOR VINYL EXTERIOR	FELLA

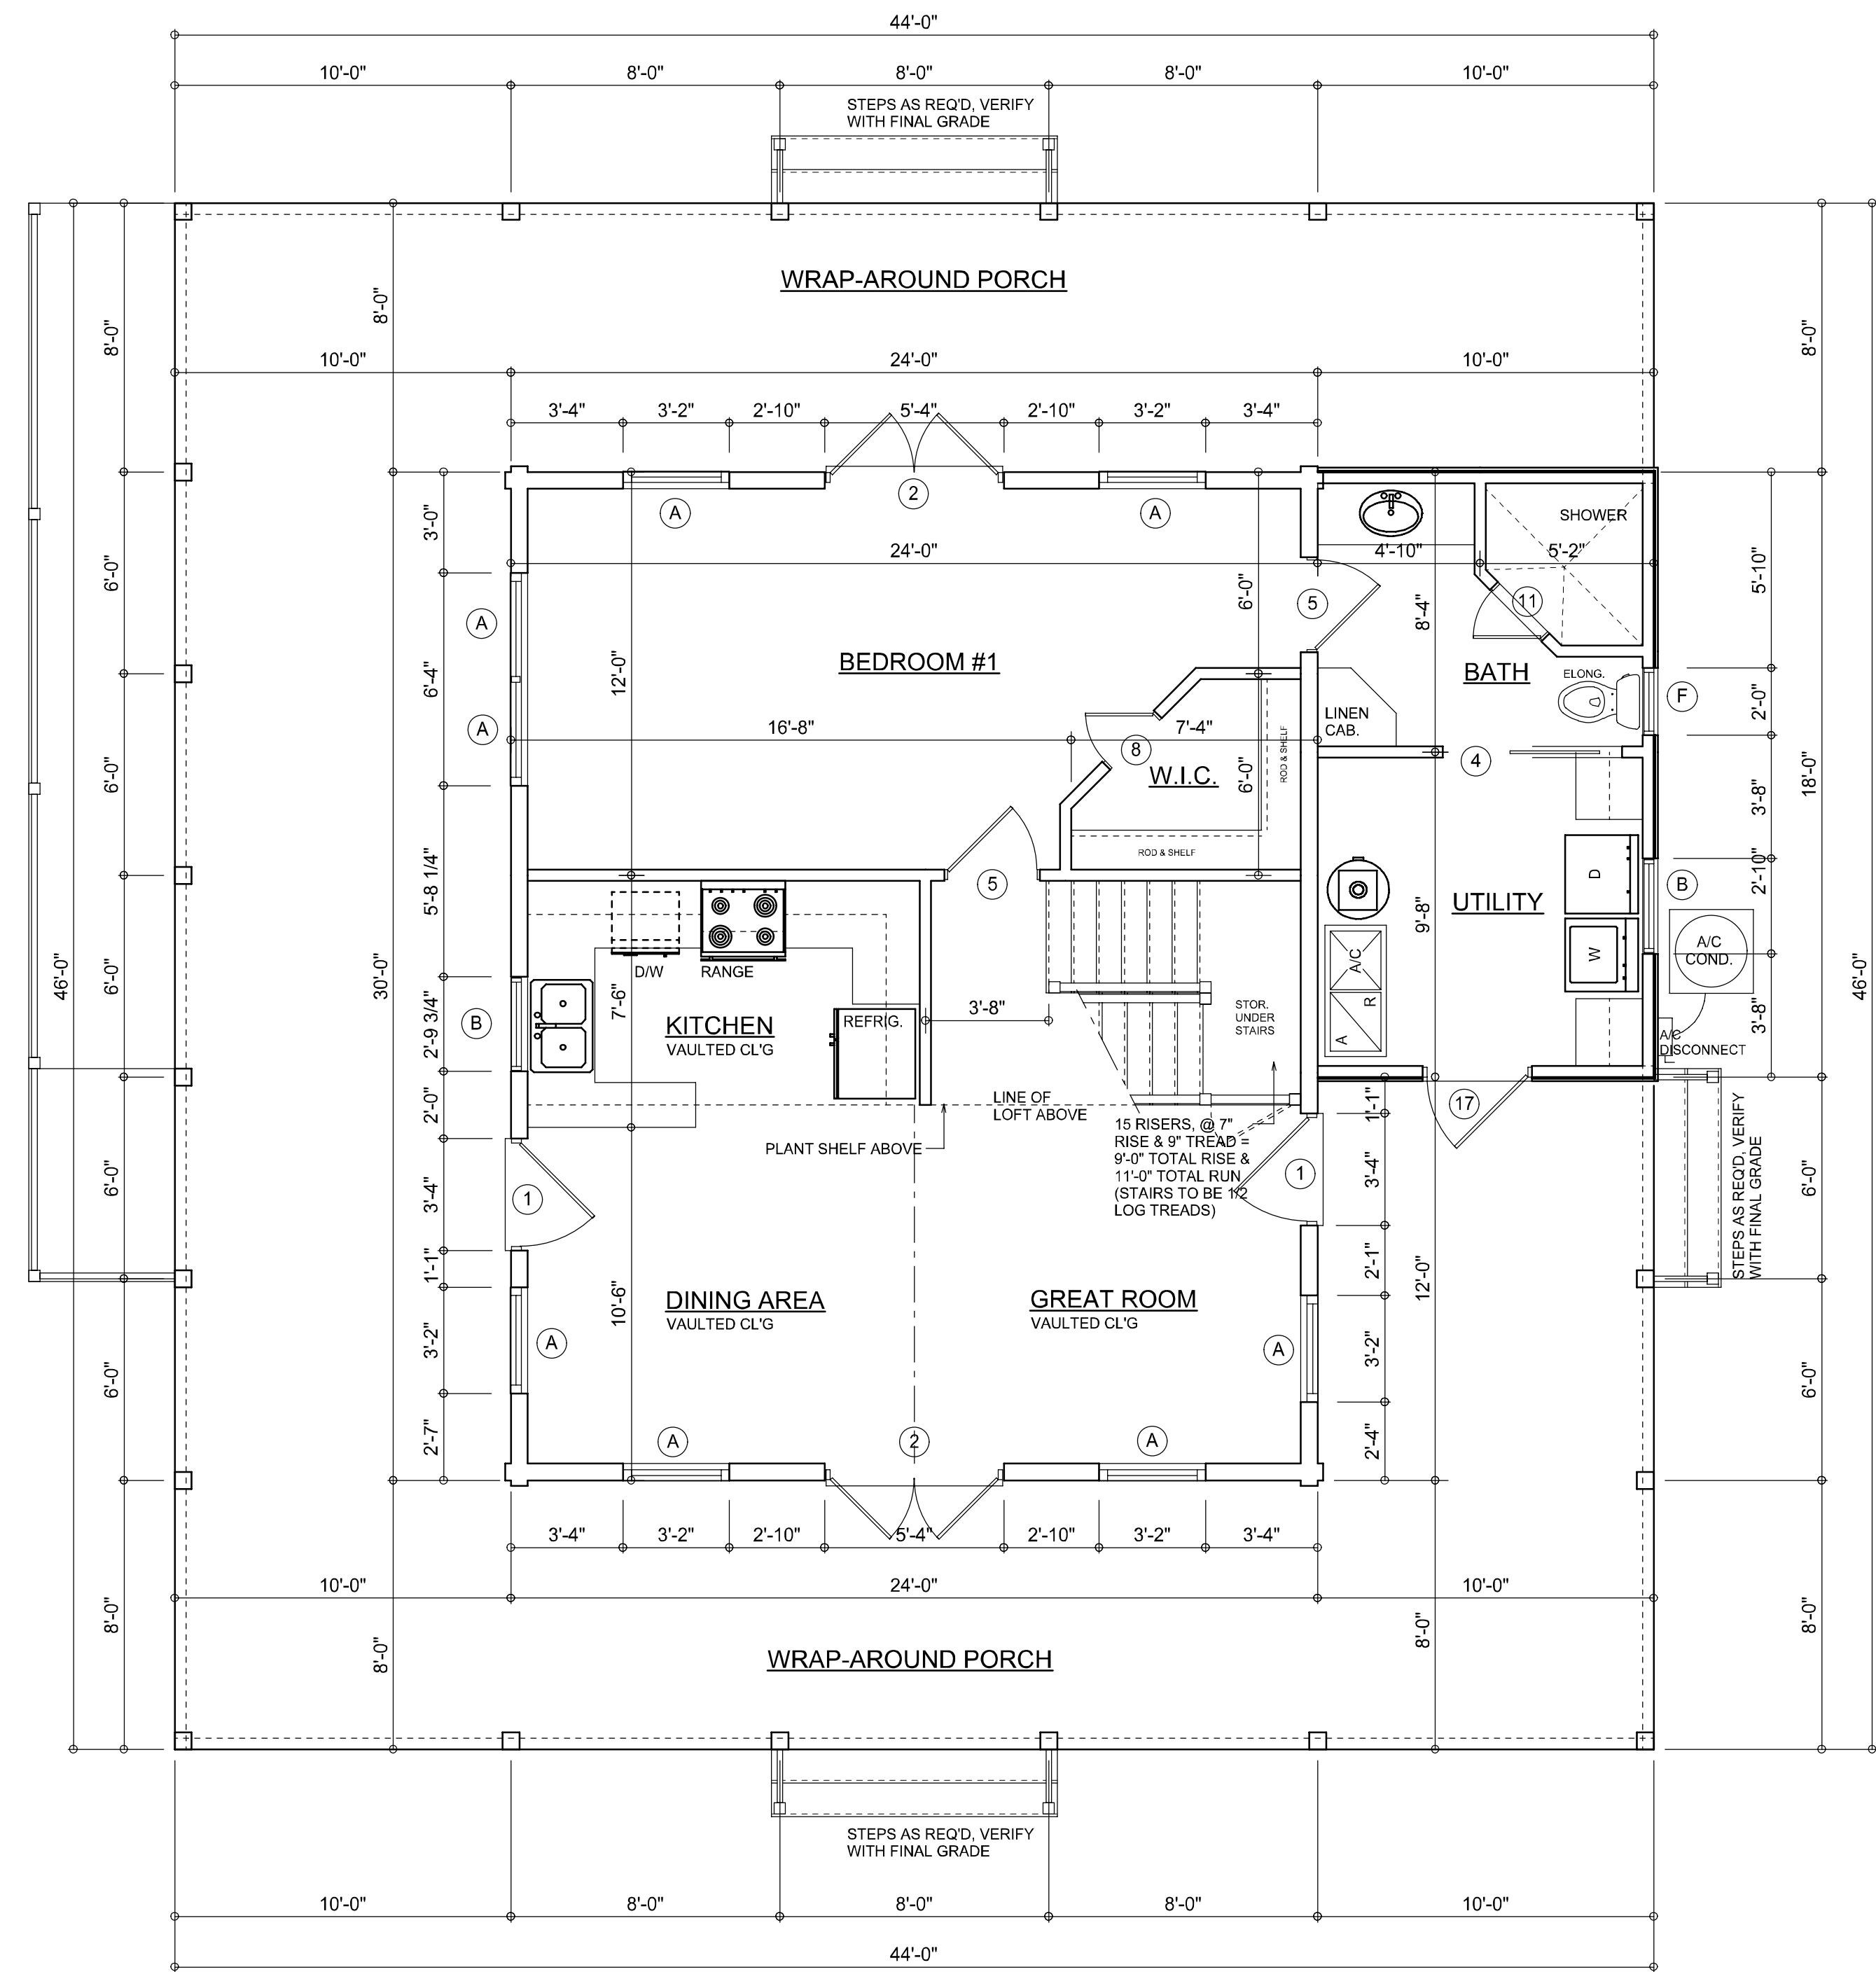

FLOOR PLAN
SCALE: 1/4" = 1'-0"

REVISIONS


LOG PACKAGE SUPPLIER:



A NEW LOG HOME FOR:

A CUSTOM LOG HOME FOR:
BURNS RESIDENCE
PROJECT ADDRESS: 14715 SW 26TH PLACE, JONESSVILLE (ALACHUA COUNTY)

DESIGNED BY:

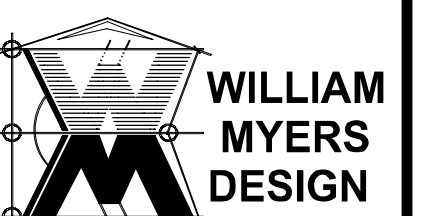

PO BOX 1513, Lake City, FL 32056
will@willmyers.net

(386) 758-8406

PRINTED DATE:

April 12, 2007

FINALS DATE:

12 / April / 2007

LOG STYLE:

JOB NUMBER:

070407

DRAWING NUMBER

A.2

OF 4 SHEETS