

REVISIONS

LOG PACKAGE SUPPLIER:

THIS DRAWING IS THE PROPERTY OF CRACKER STYLE LOG HOMES


CRACKER STYLE LOG HOMES

20253 NE 20th St, Williston, FL 32096
www.crackersloghomes.com (352) 529-2070

DESIGNED BY:

WILLIAM MYERS DESIGN

(386) 758-8406
PO BOX 1513, Lake City, FL 32056
will@williamymyers.net

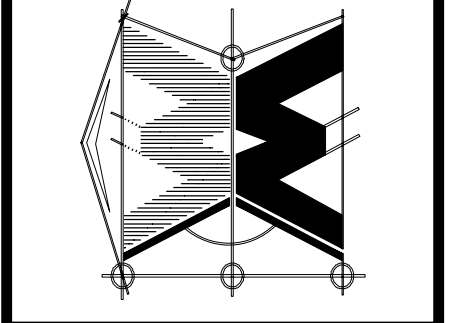

WILLIAM SPOTTSWOOD RESIDENCE


ADDRESS: 7800 W. CR316, FAIRFIELD, FL 32634, MARION COUNTY

William Myers Design reserves copyright to the design of the floor layout and the elevation design. Sheets labeled "A" of this document are not to be reproduced, altered or copied in any form or manner without first the express permission and consent of William Myers Design.

PRINTED DATE:	April 19, 2006
FINALS DATE:	18 / APR / 06

JOB NUMBER:
603301

DRAWING NUMBER
A3
OF 9 SHEETS

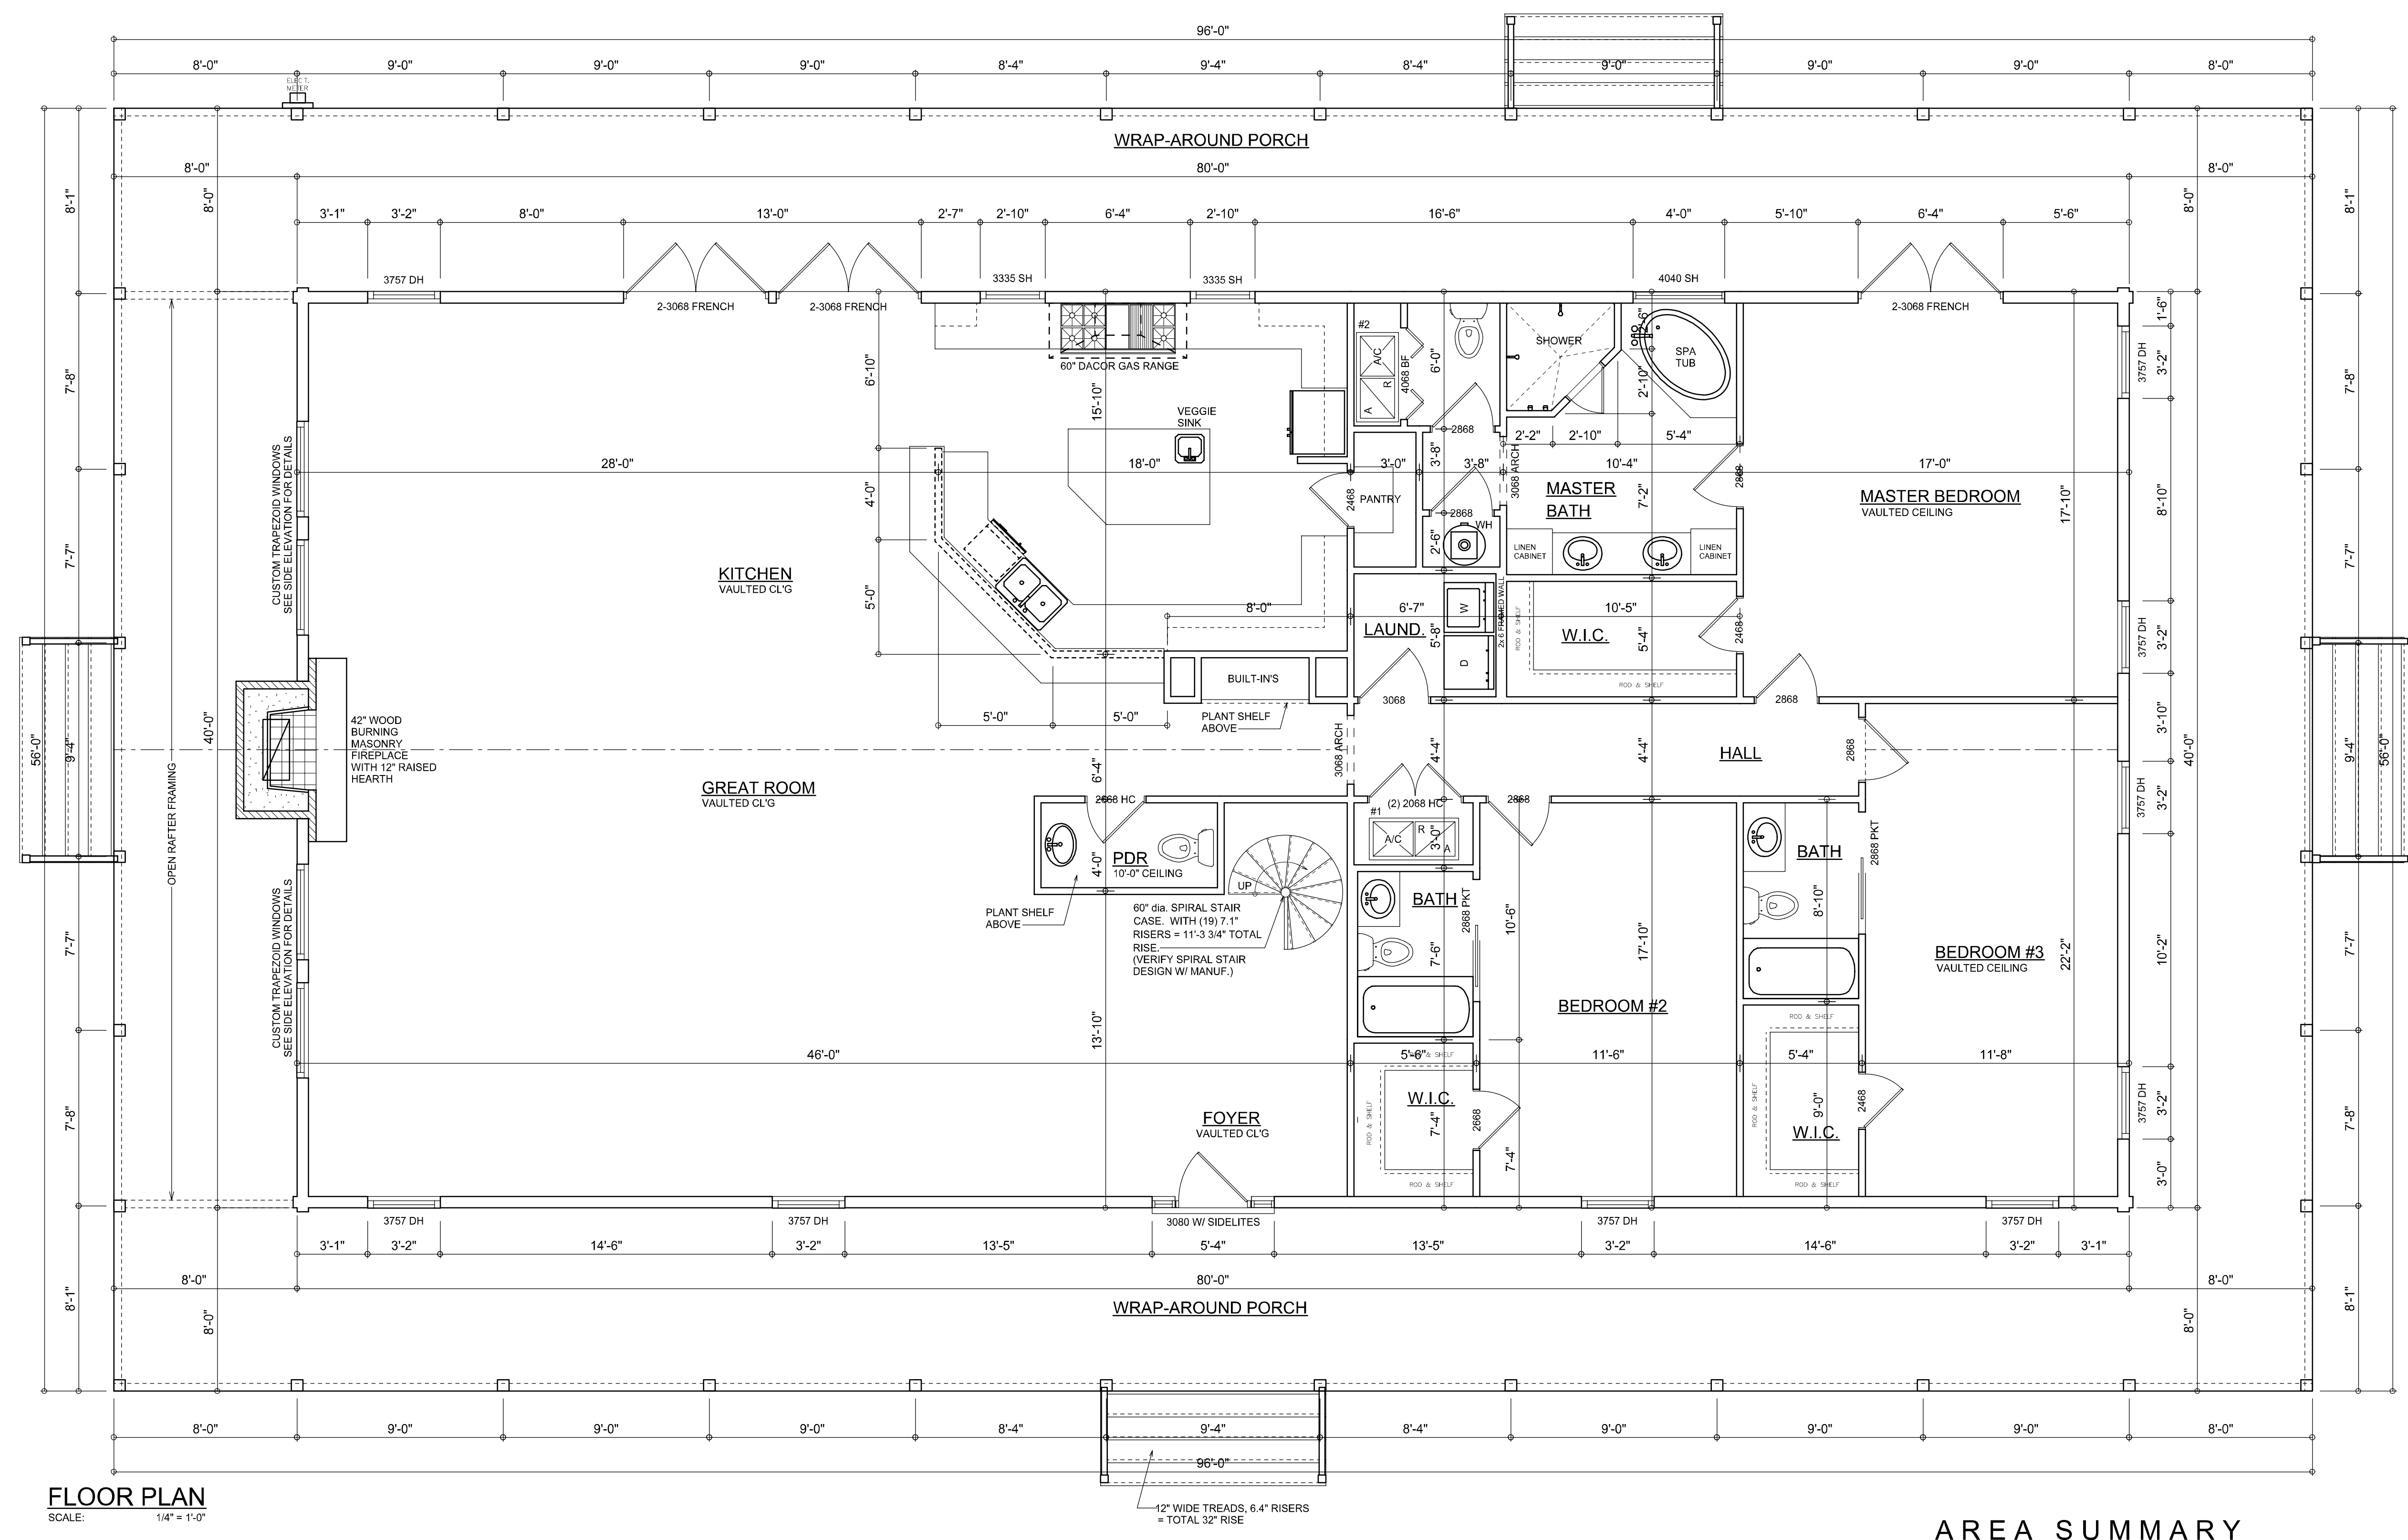

FLOOR PLAN
SCALE: 1/4" = 1'-0"

12" WIDE TREADS, 6.4" RISERS = TOTAL 32" RISE

AREA SUMMARY

LIVING AREA	3200	S.F.
LOFT AREA	568	S.F.
PORCH AREA	2176	S.F.
TOTAL AREA	5944	S.F.